


APPLICATION FOR ON-STREET VALET PERMIT

SAMPLE Site Plan Drawing

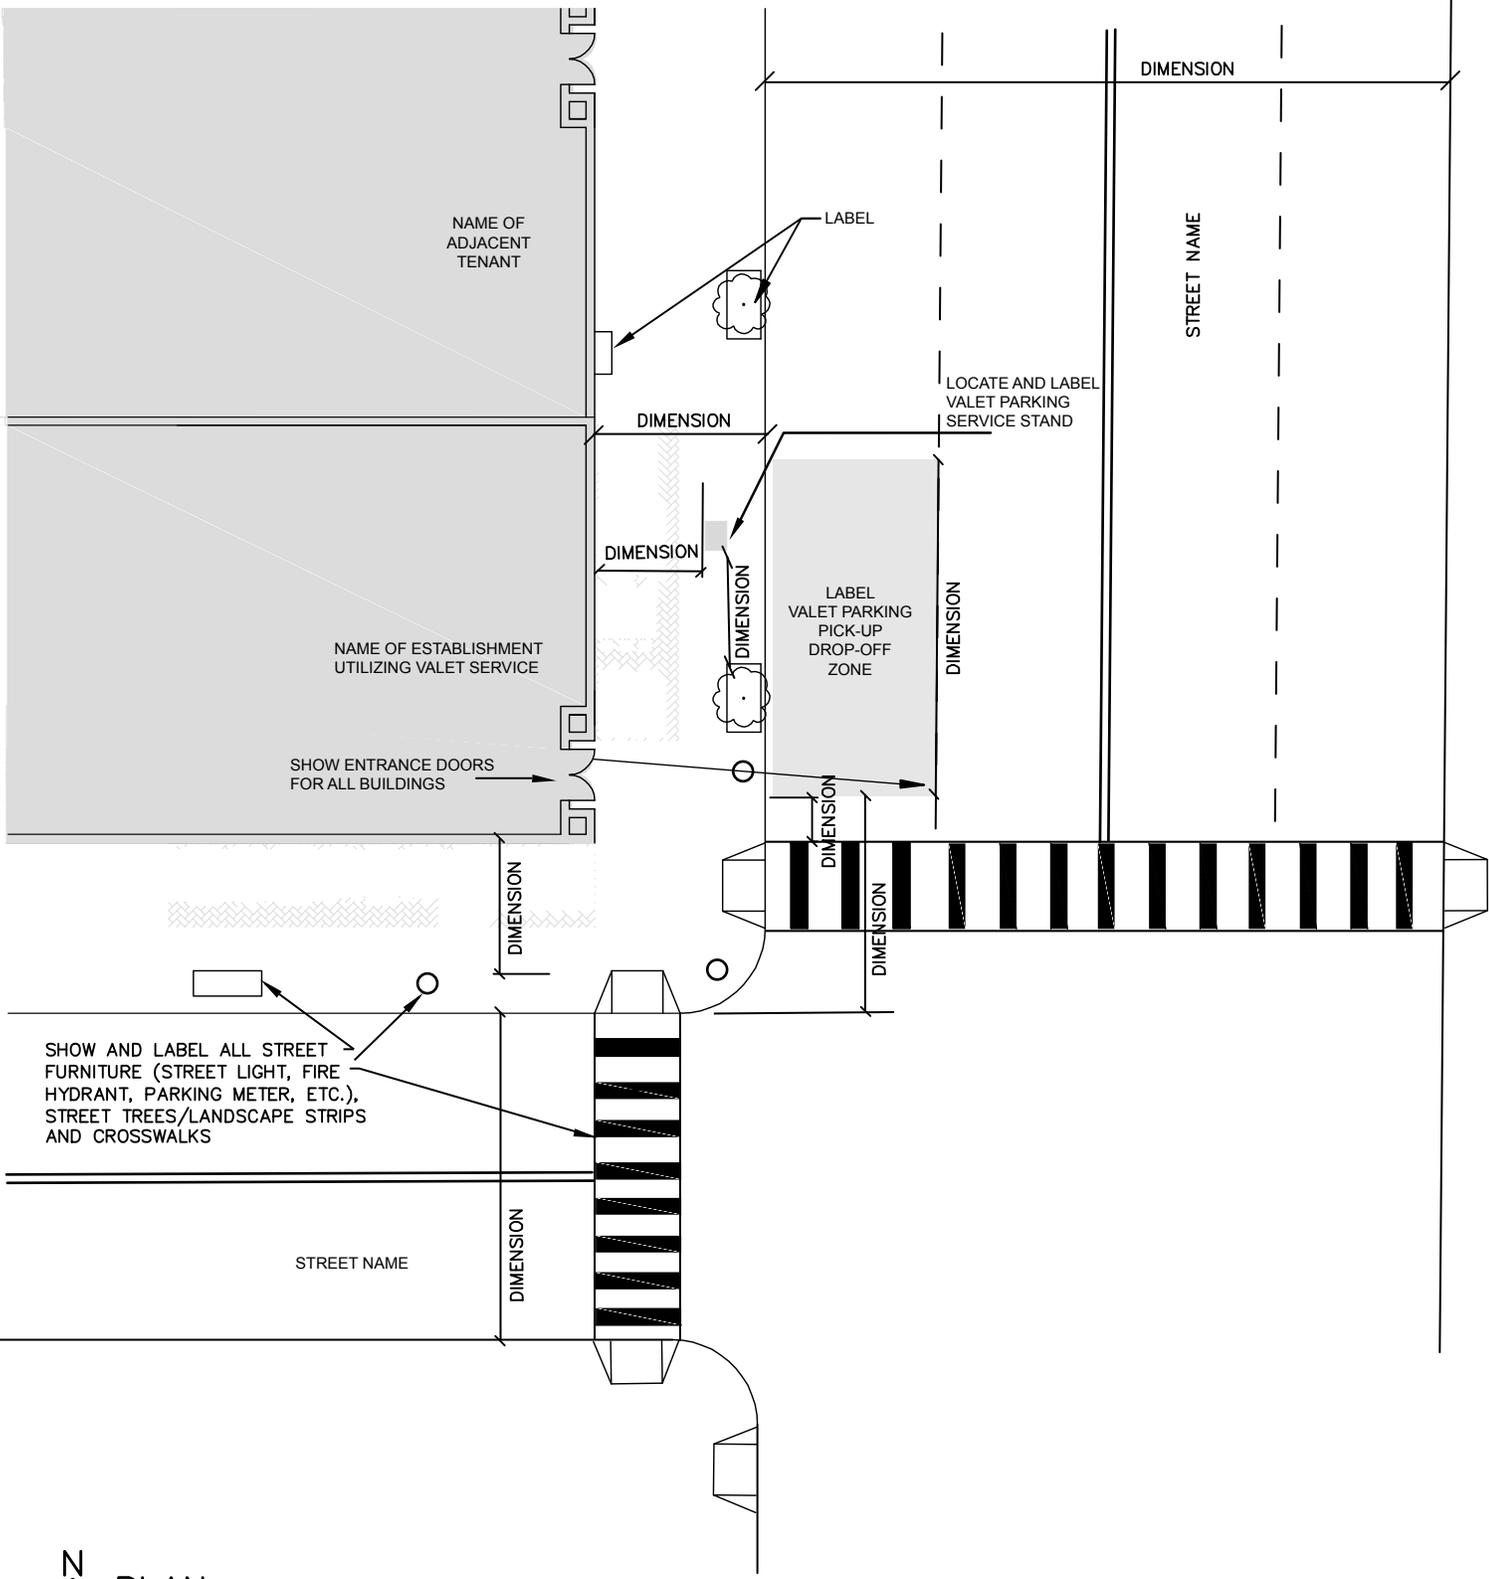


PLAN
 SCALE: 1" = 10'-0"
 DATE: XX/XX/XXX

APPLICANT NAME:

PICK-UP/DROP-OFF ZONE LOCATION: