

SITE PLAN ILLUSTRATION


INCLUDE:

1. LOT COVERAGE CALCS
2. LOT DIMENSIONS MUST MATCH CITY RECORDS
3. CITY RECORDS:
 - a. <https://gis.atlantaga.gov/propinfo/>
 - b. Enter Property address-number and name only without street designation (Dr., Rd. etc.)
 - c. Go to Cadastral PDF More Info
 - d. Look for your property outline and dimensions
4. If your property site plan does not match city records, you must submit to the office of Zoning for coordination and sign off
5. Label the drawing "RELEASED FOR CONSTRUCTION" AT BOTTOM RIGHT CORNER

1565 E. ELM

LEGAL DESCRIPTION

GREEN ACRES
5TH ADDITION
LOT 20

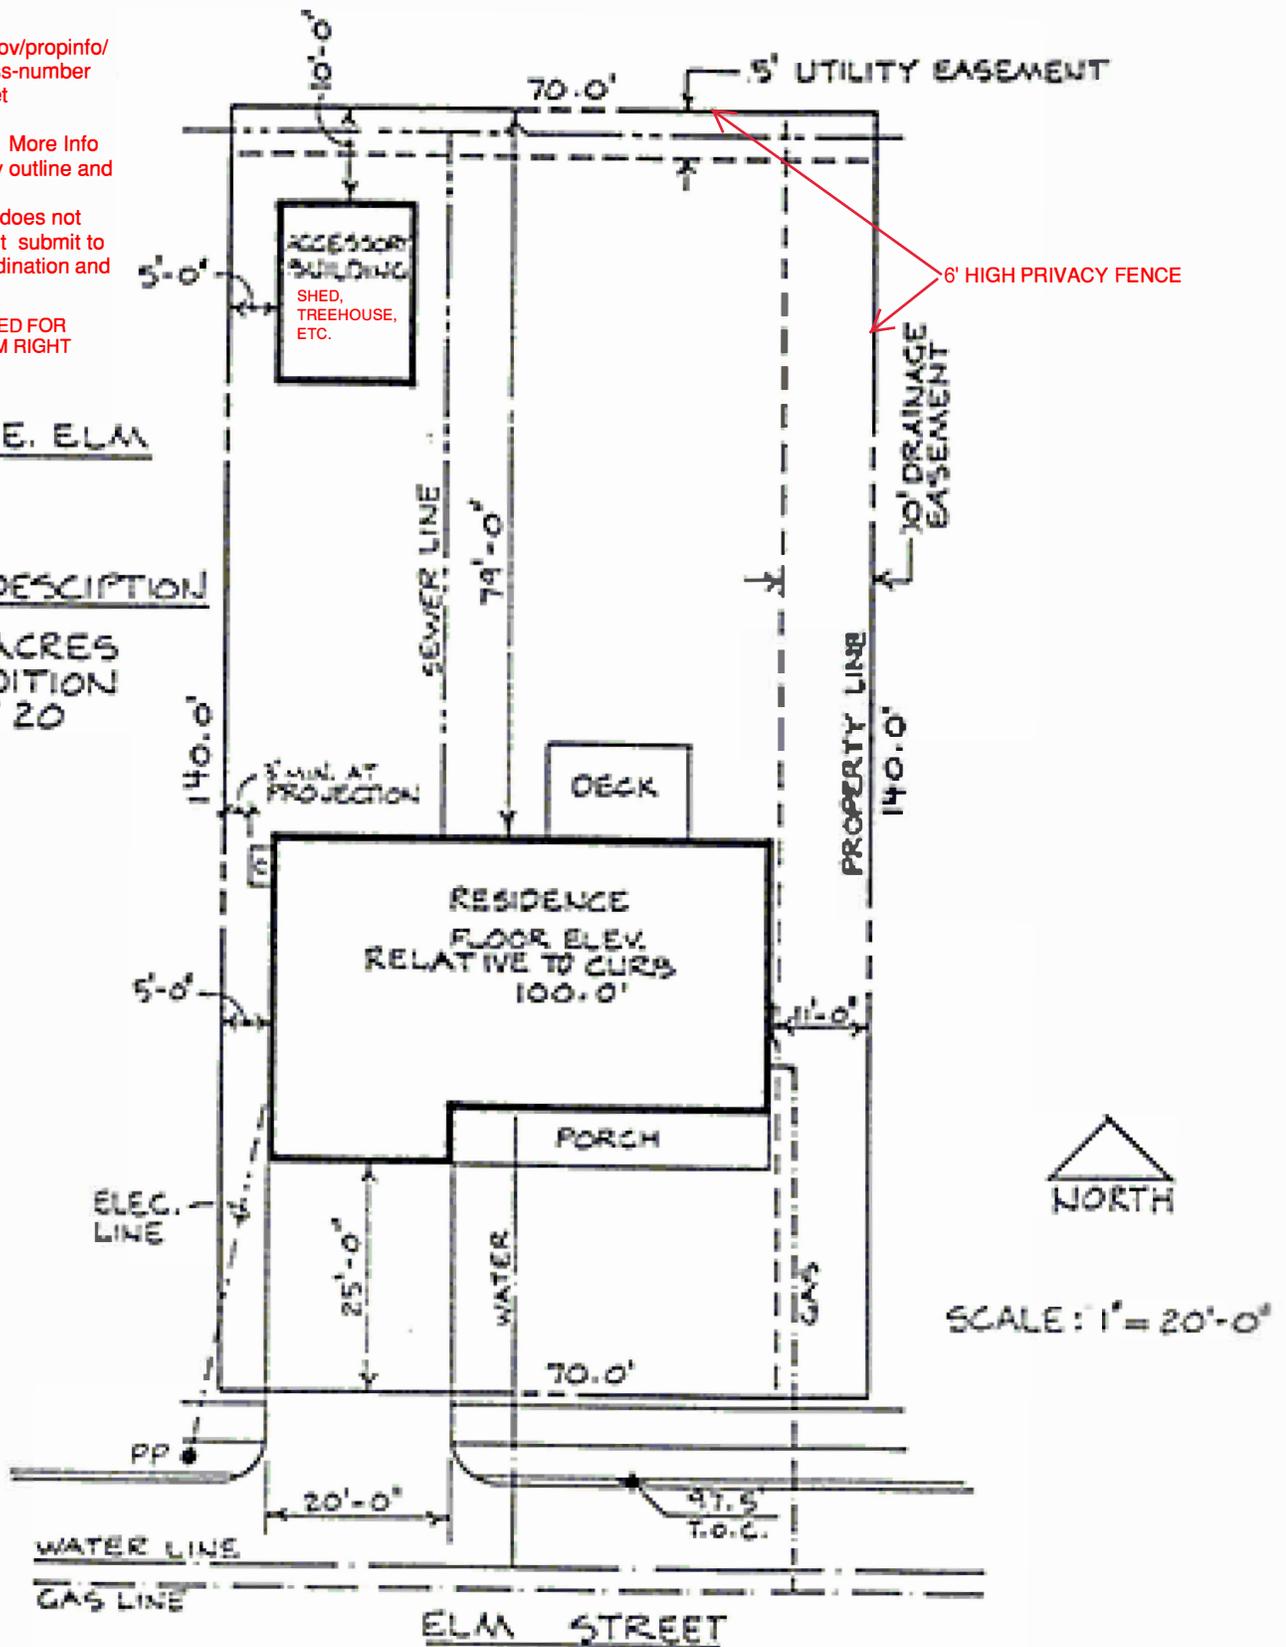

SCALE: 1" = 20'-0"