


PLACE 2X4 STUD
& MARK CURB

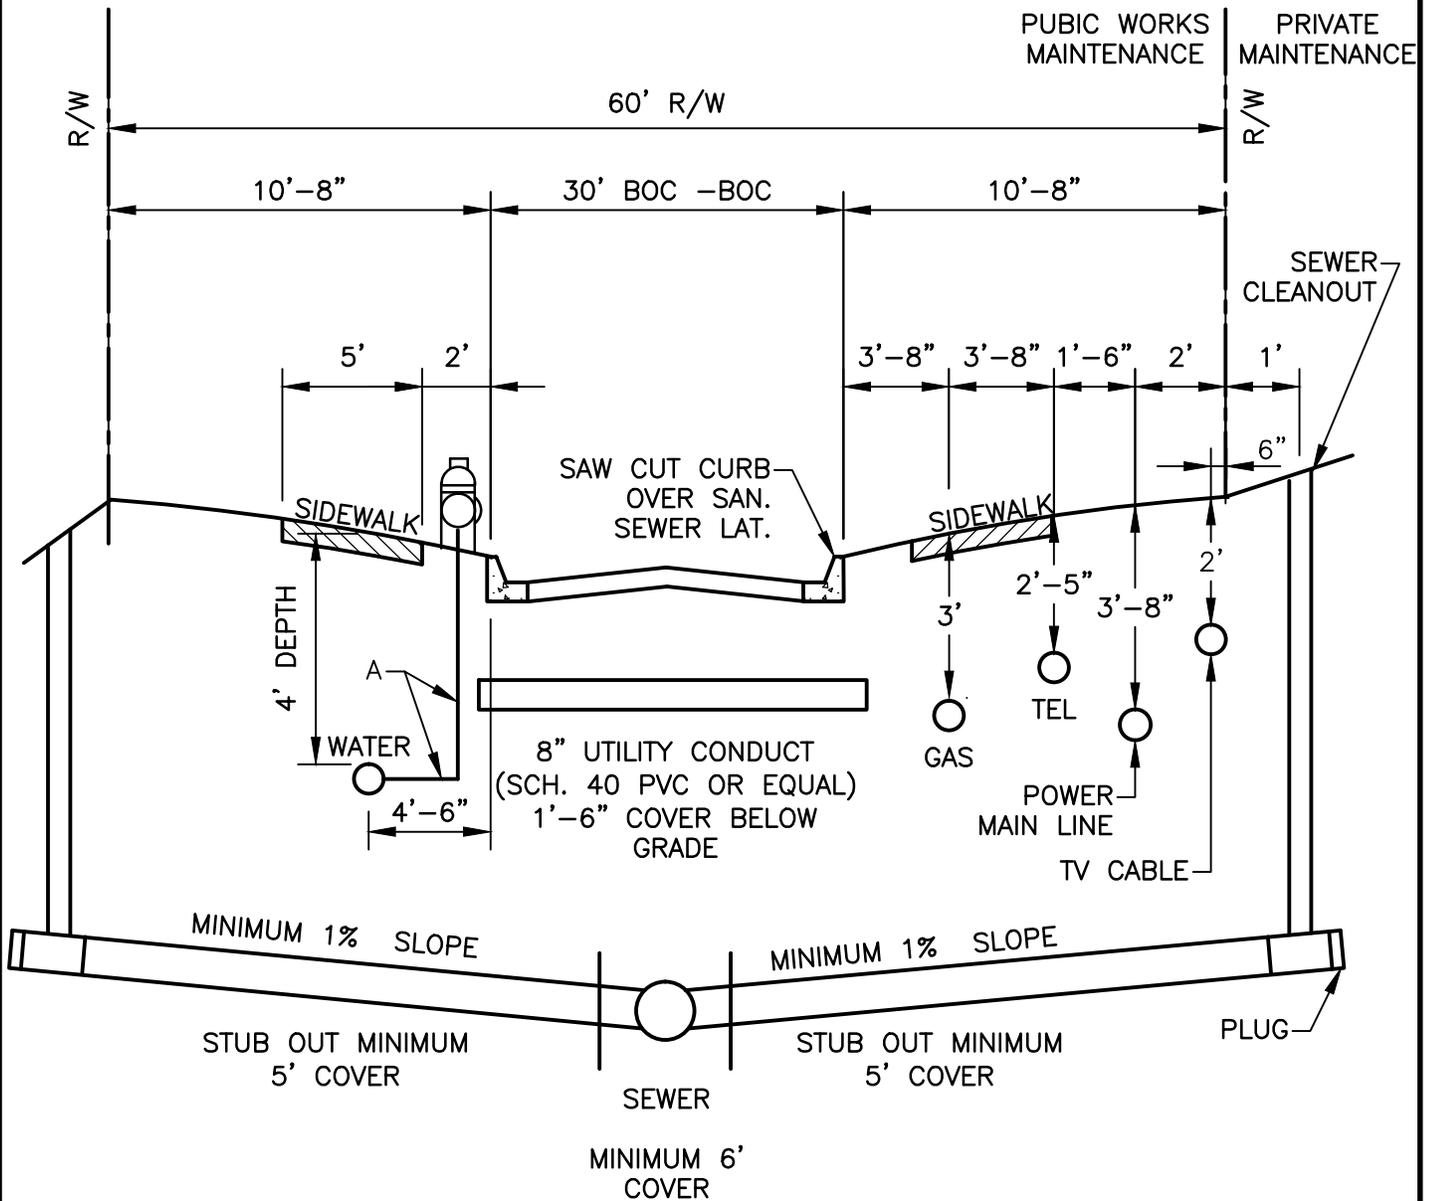

A- FOR DIMENSIONS & DETAILS SEE STD. #900.
SEWER STUB TO BE EXTENDED BEYOND R/W
SEE. STD. #907 FOR VALVE CAP DETAIL.

THIS DETAIL WAS TAKEN FROM THE CITY OF ATLANTA'S WEBSITE. IT MAY HAVE BEEN MODIFIED AND SHOULD BE REVIEWED THOROUGHLY.

City of Atlanta



STANDARD DETAILS

UNDERGROUND UTILITY TYPICAL CROSS SECTION

REV.

DATE: OCT. 2011

ORIG. DATE: OCT. 2004

SCALE: N.T.S.

DETAIL NO. WR-G_RD001