

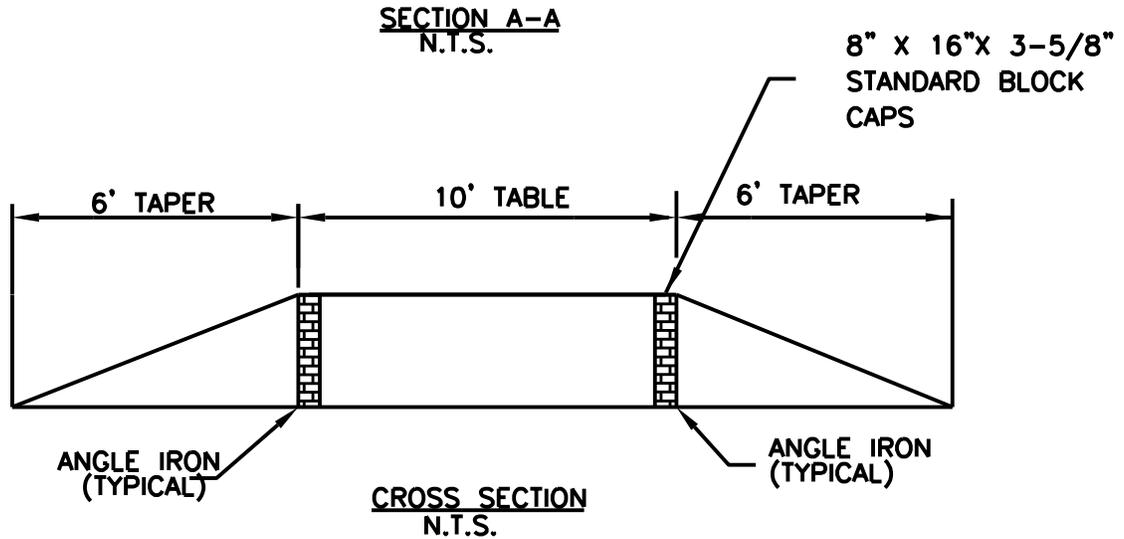


- NOTES: 1 TAPER SIDES DOWN TO THE EDGE OF GUTTER LINE, OR 12" PAST EDGE OF PAVEMENT.
 2. SECURE BLOCKS TO EXISTING PAVEMENT WITH TACK.

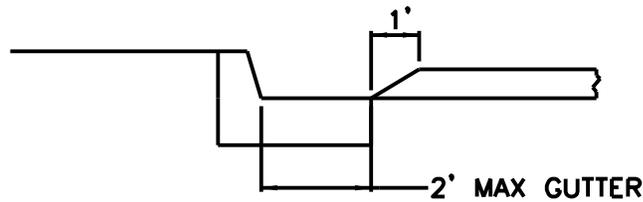

THIS DETAIL WAS TAKEN FROM THE CITY OF ATLANTA'S WEBSITE. IT MAY HAVE BEEN MODIFIED AND SHOULD BE REVIEWED THOROUGHLY.

City of Atlanta

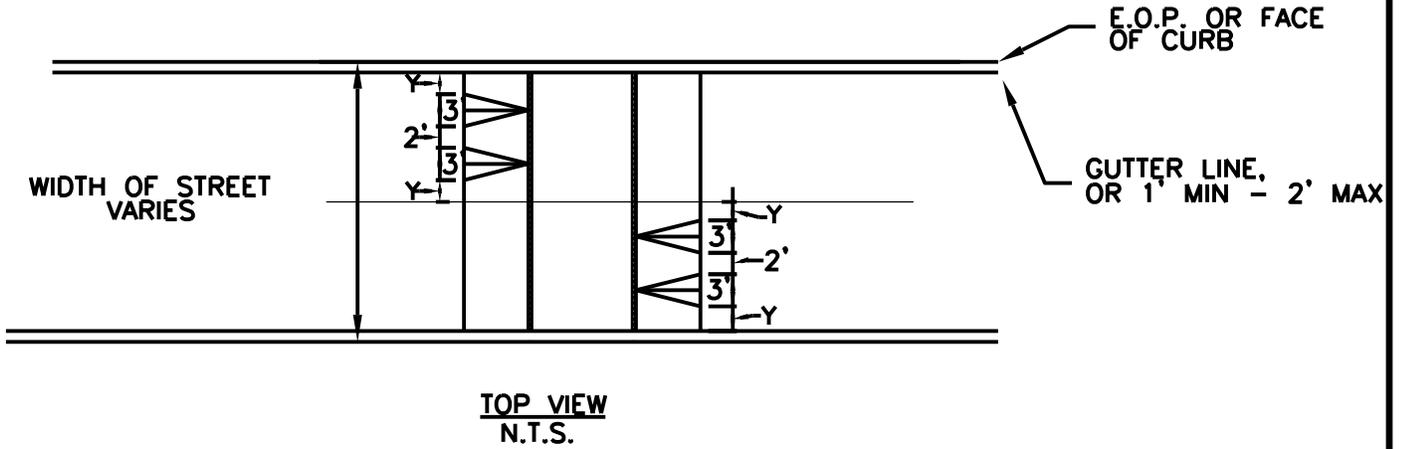

STANDARD DETAILS

SPEED HUMP

REV.
 DATE: SEPT 2011
 ORIG. DATE: NOV 2004
 SCALE: N.T.S.

DETAIL NO. TR-G_SH001