

PROJECT FACT SHEET

Clifton Street Resurfacing and Restriping

May 2022



Project Description

The City of Atlanta Department of Transportation (ATL DOT) is designing safety improvements for Clifton Street, between Clifton Way/Van Epps Street and SR 154/Memorial Drive. Projected to begin in Summer/Fall 2022, planned improvements include resurfacing and restriping to accommodate on-street, dedicated bike lanes. This project would implement portions of the Cycle Atlanta 2.0 plan, upgrading road surface condition, safety, and multimodal connectivity.

Location


Clifton Street, between Clifton Way/Van Epps Street and Memorial Drive

Schedule

Project construction is anticipated to begin between August and September 2022, weather permitting.

Next Steps

- ⇒ This notice initiates a 30-day comment period. Email comments or questions to ATL DOT@AtlantaGa.gov by June 6, 2022. In the subject line of the email, please reference the "Clifton Street Restriping" project.
- ⇒ Details about this project are available on the ATL DOT website at: <https://atldot.atlantaga.gov/projects/2020-lmig-resurfacing>.
- ⇒ Impacted residents will be notified prior to start resurfacing and lane restriping.

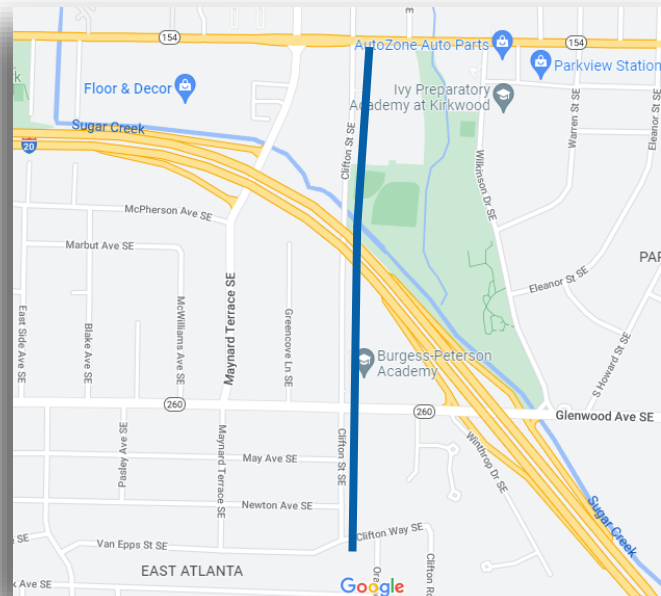

Project Management Team

Planning/Design:

Betty Smoot-Madison, Mobility Director
bsmoot-madison@atlantaga.gov

Construction:


Simeon Robinson, Project Manager
sjrobinson@atlantaga.gov

PROJECT FACT SHEET

Clifton Street Resurfacing and Restriping




Existing Typical Conditions

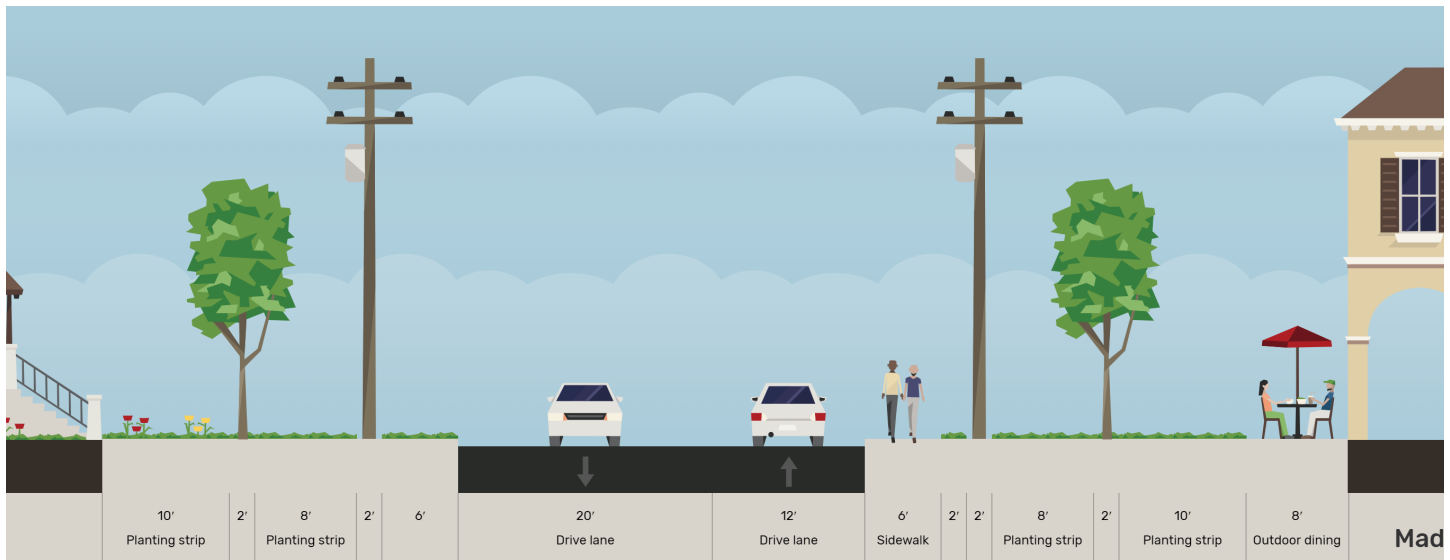

Proposed Typical Conditions (after resurfacing)

Special Design Notes

Green bike lane paint is only shown in the drawings for conceptual purposes. Green paint may not be used in this project depending on cost, the bike lane will be delineated with white striping and bike lane symbols.

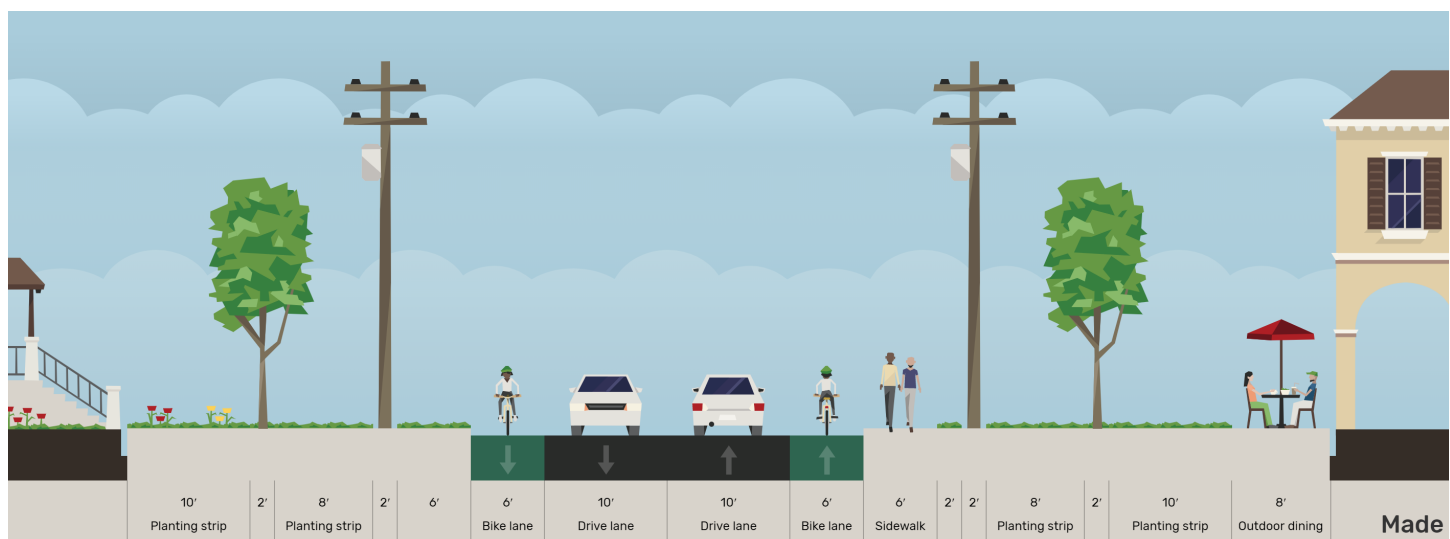


PROJECT FACT SHEET

Clifton Street Resurfacing and Restriping



Existing Typical Conditions (bridge over I-20)

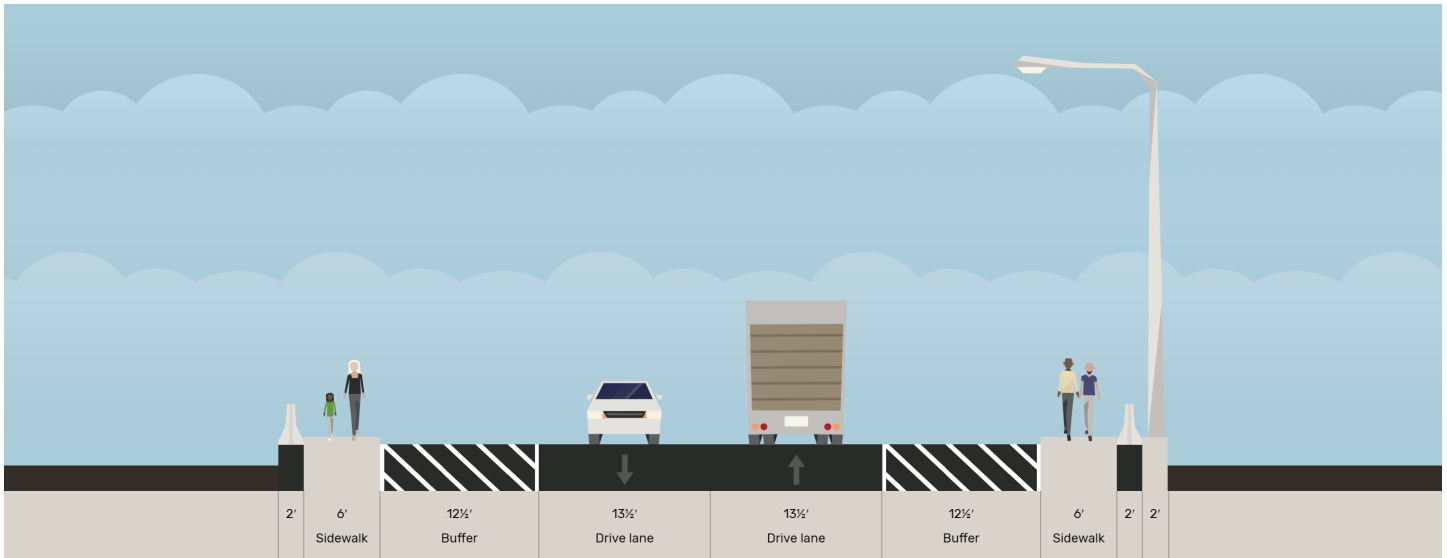

Proposed Typical Conditions (after resurfacing)

Special Design Notes

Green bike lane paint is only shown in the drawings for conceptual purposes. Green paint may not be used in this project depending on cost, the bike lane will be delineated with white striping and bike lane symbols.

