


Note: For visual representation only



CASCADE ROAD PHASE 1 STREETScape

TYPICAL SECTION—KINGSDALE DR TO WILLIS MILL RD




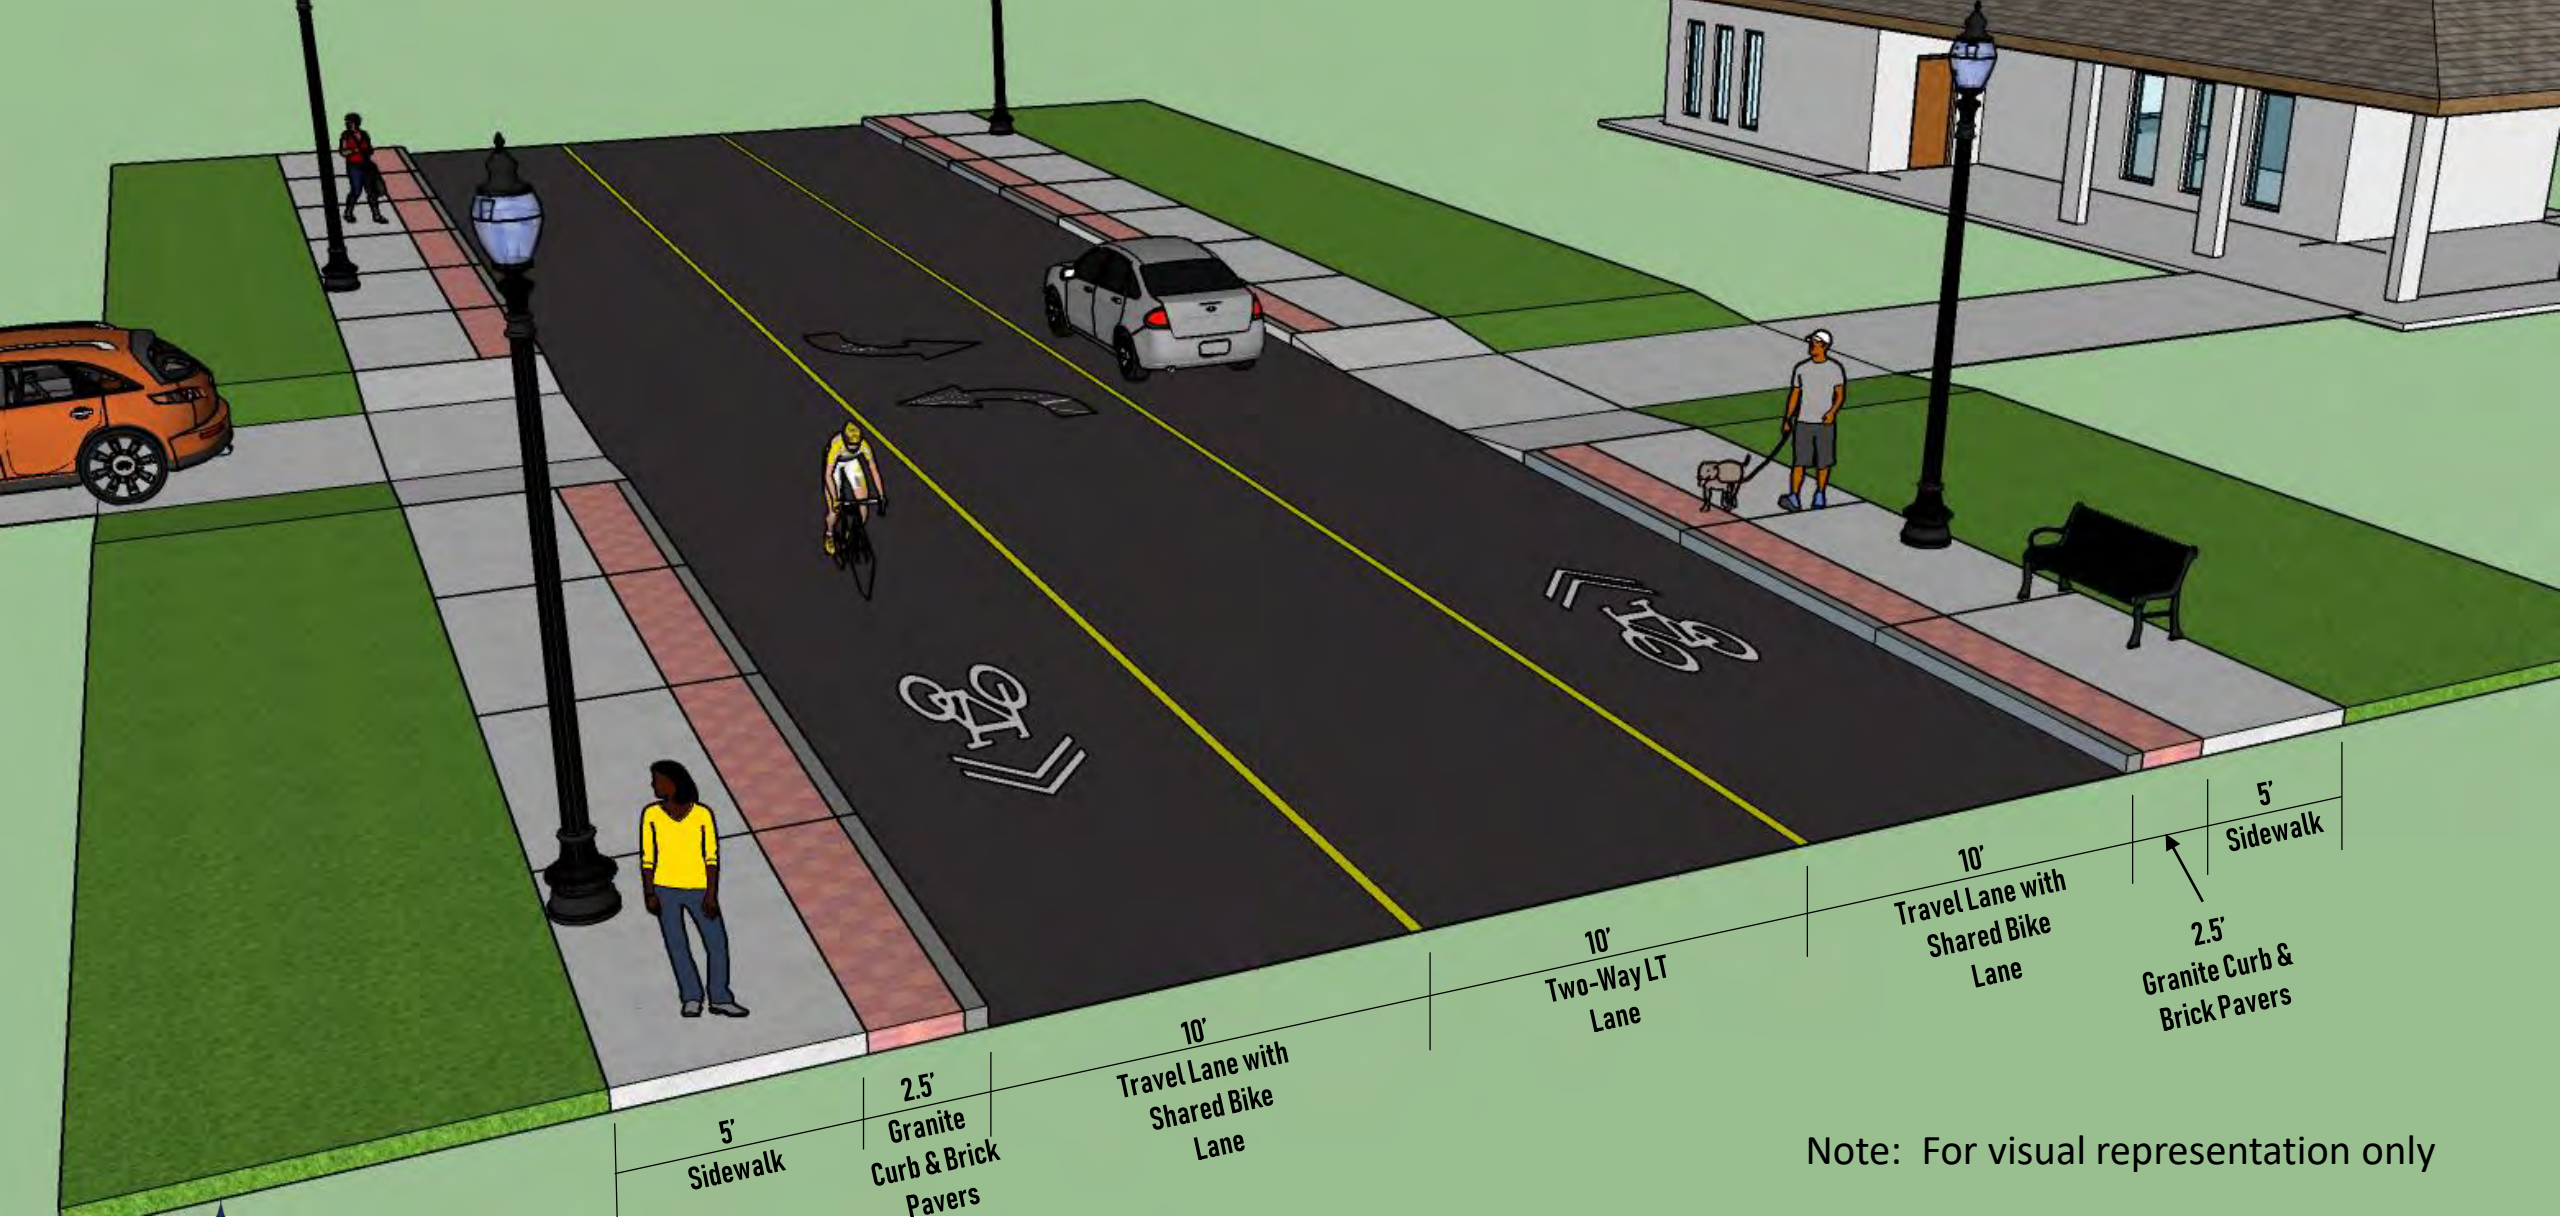

CASCADE ROAD PHASE 1 STREETScape

TYPICAL SECTION—DELOWE DR TO POLLARD DR



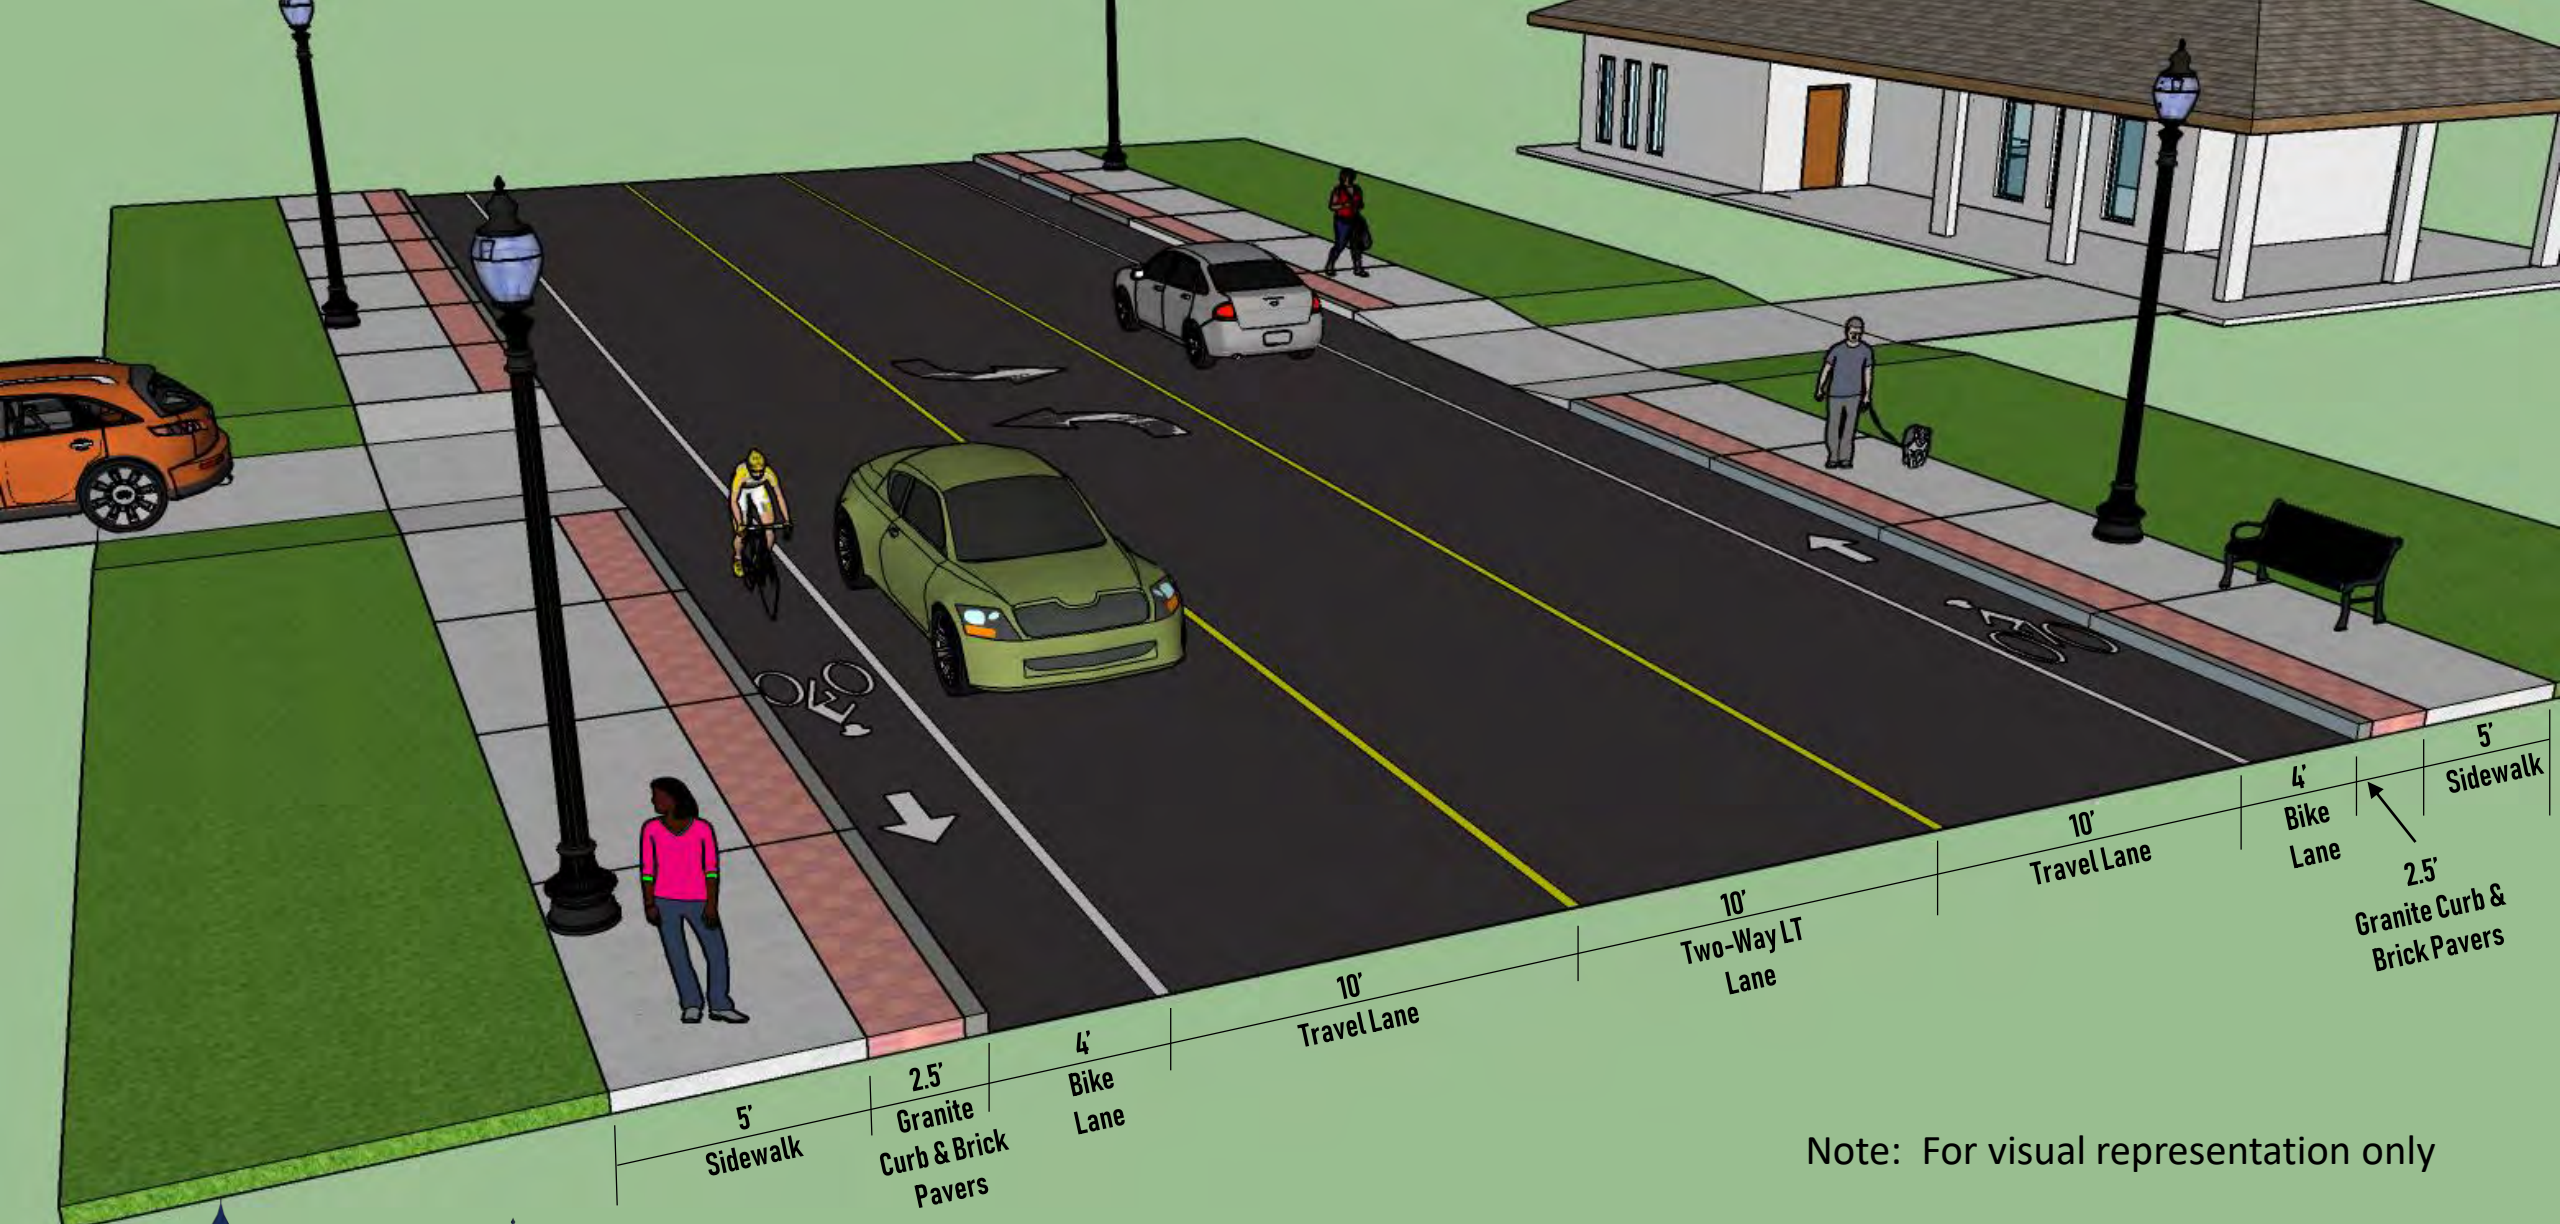


Note: For visual representation only



CASCADE ROAD PHASE 1 STREETScape

TYPICAL SECTION—POLLARD DR TO AVON AVE



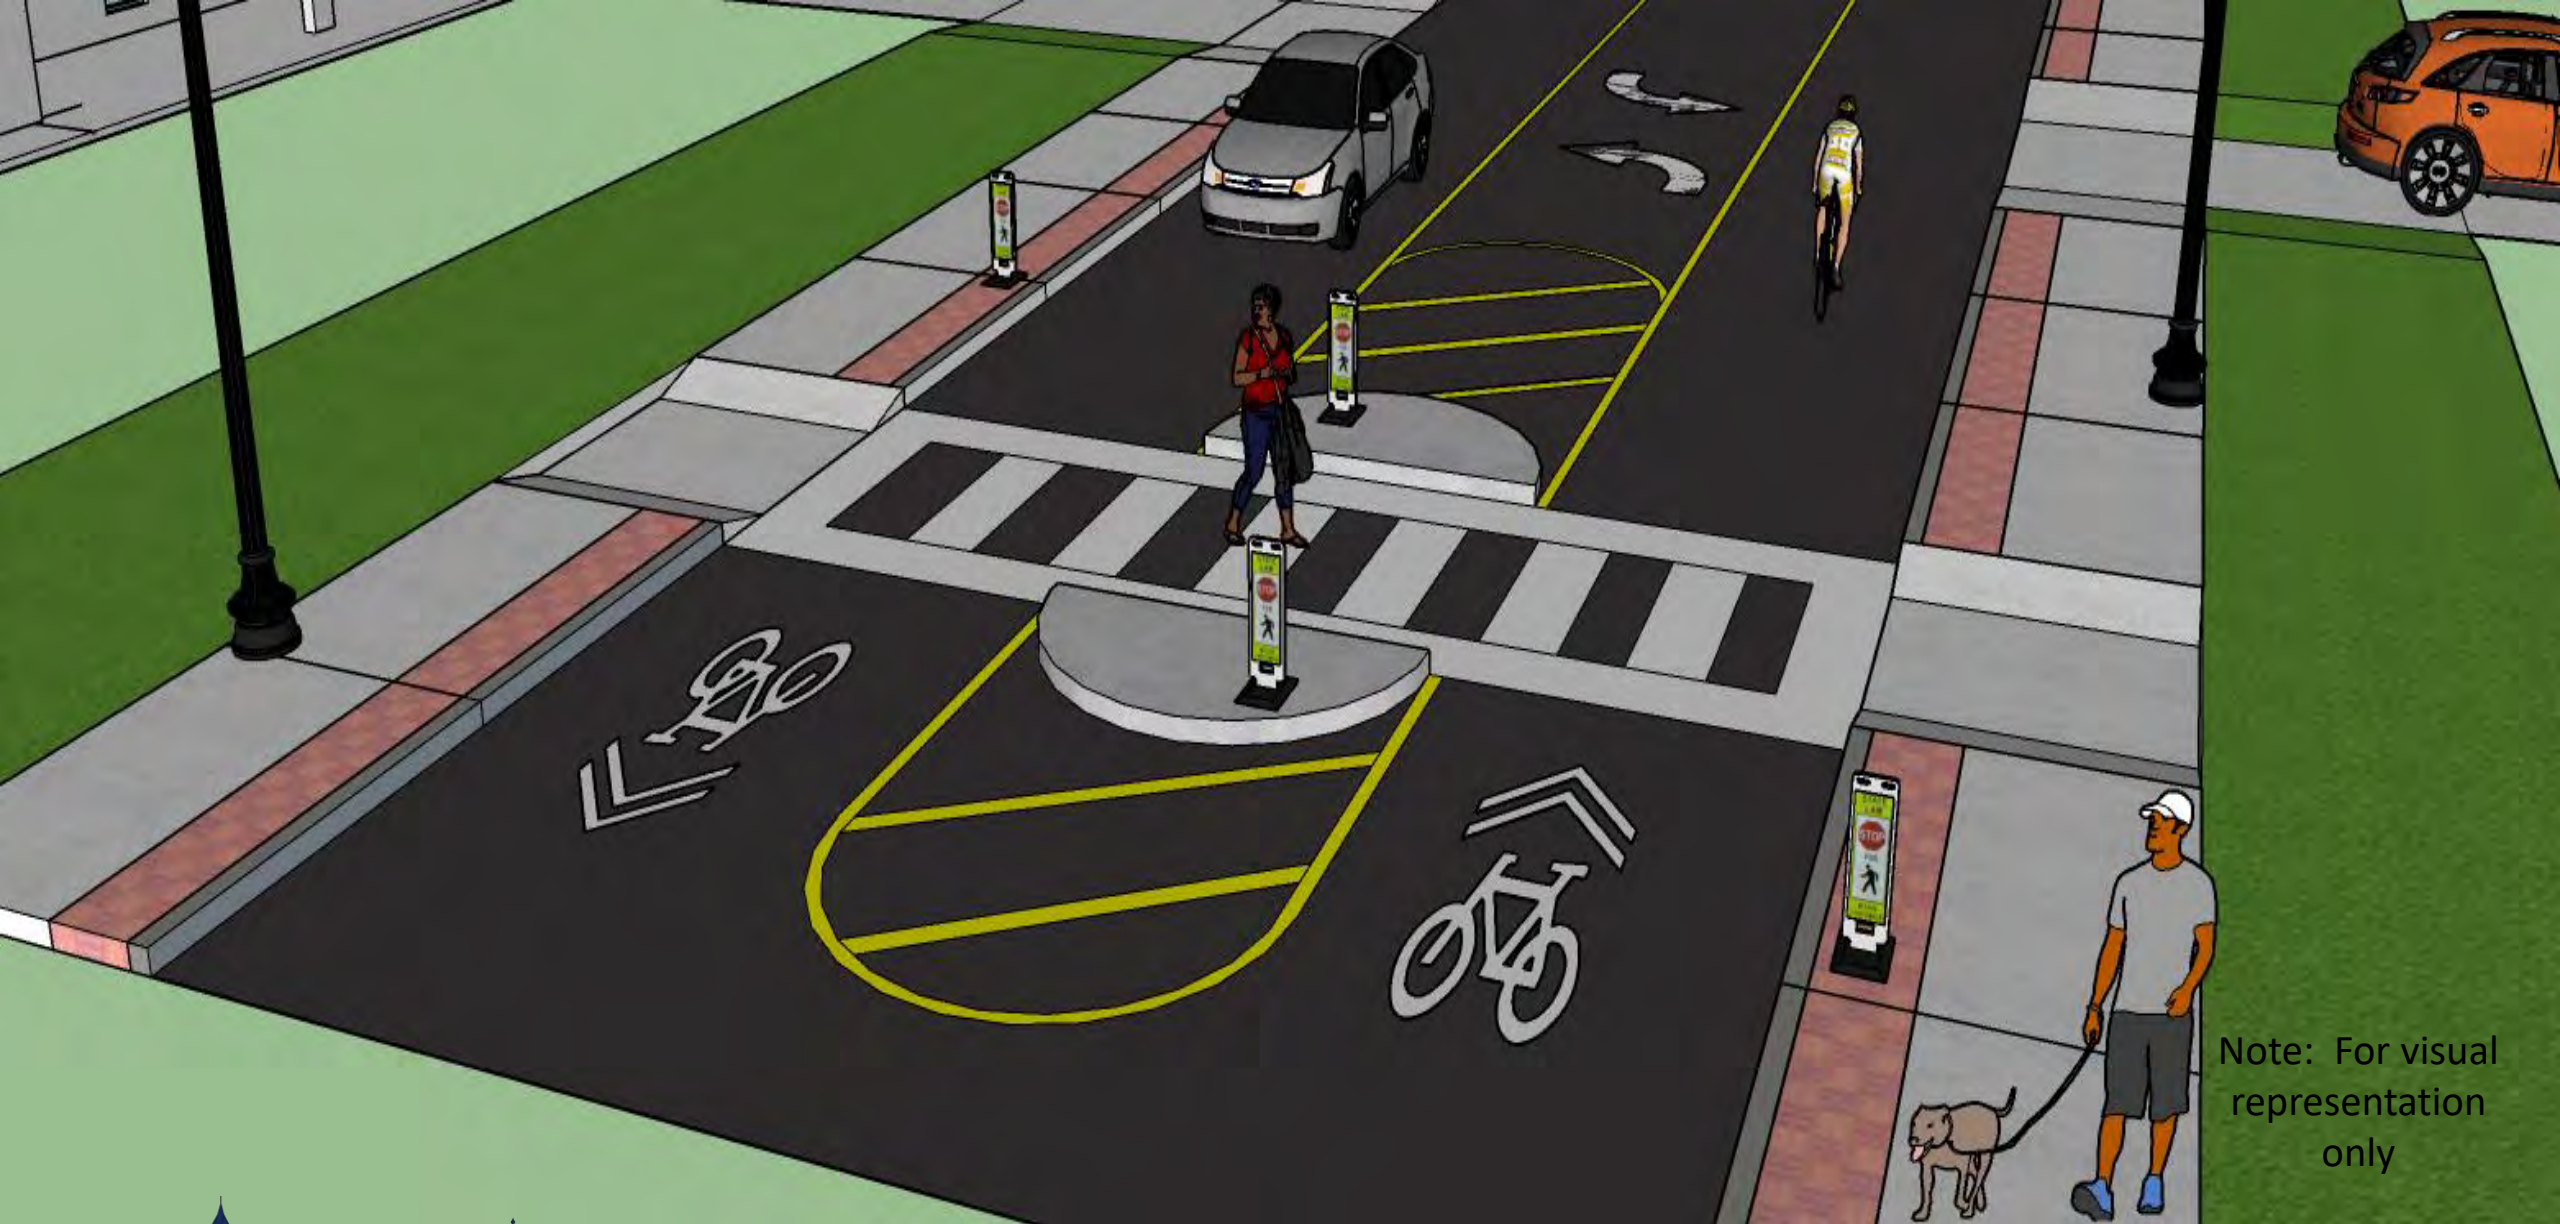


Note: For visual representation only



CASCADE ROAD PHASE 1 STREETSCAPE

TYPICAL SECTION—NEAR BOULEVARD LORRAINE



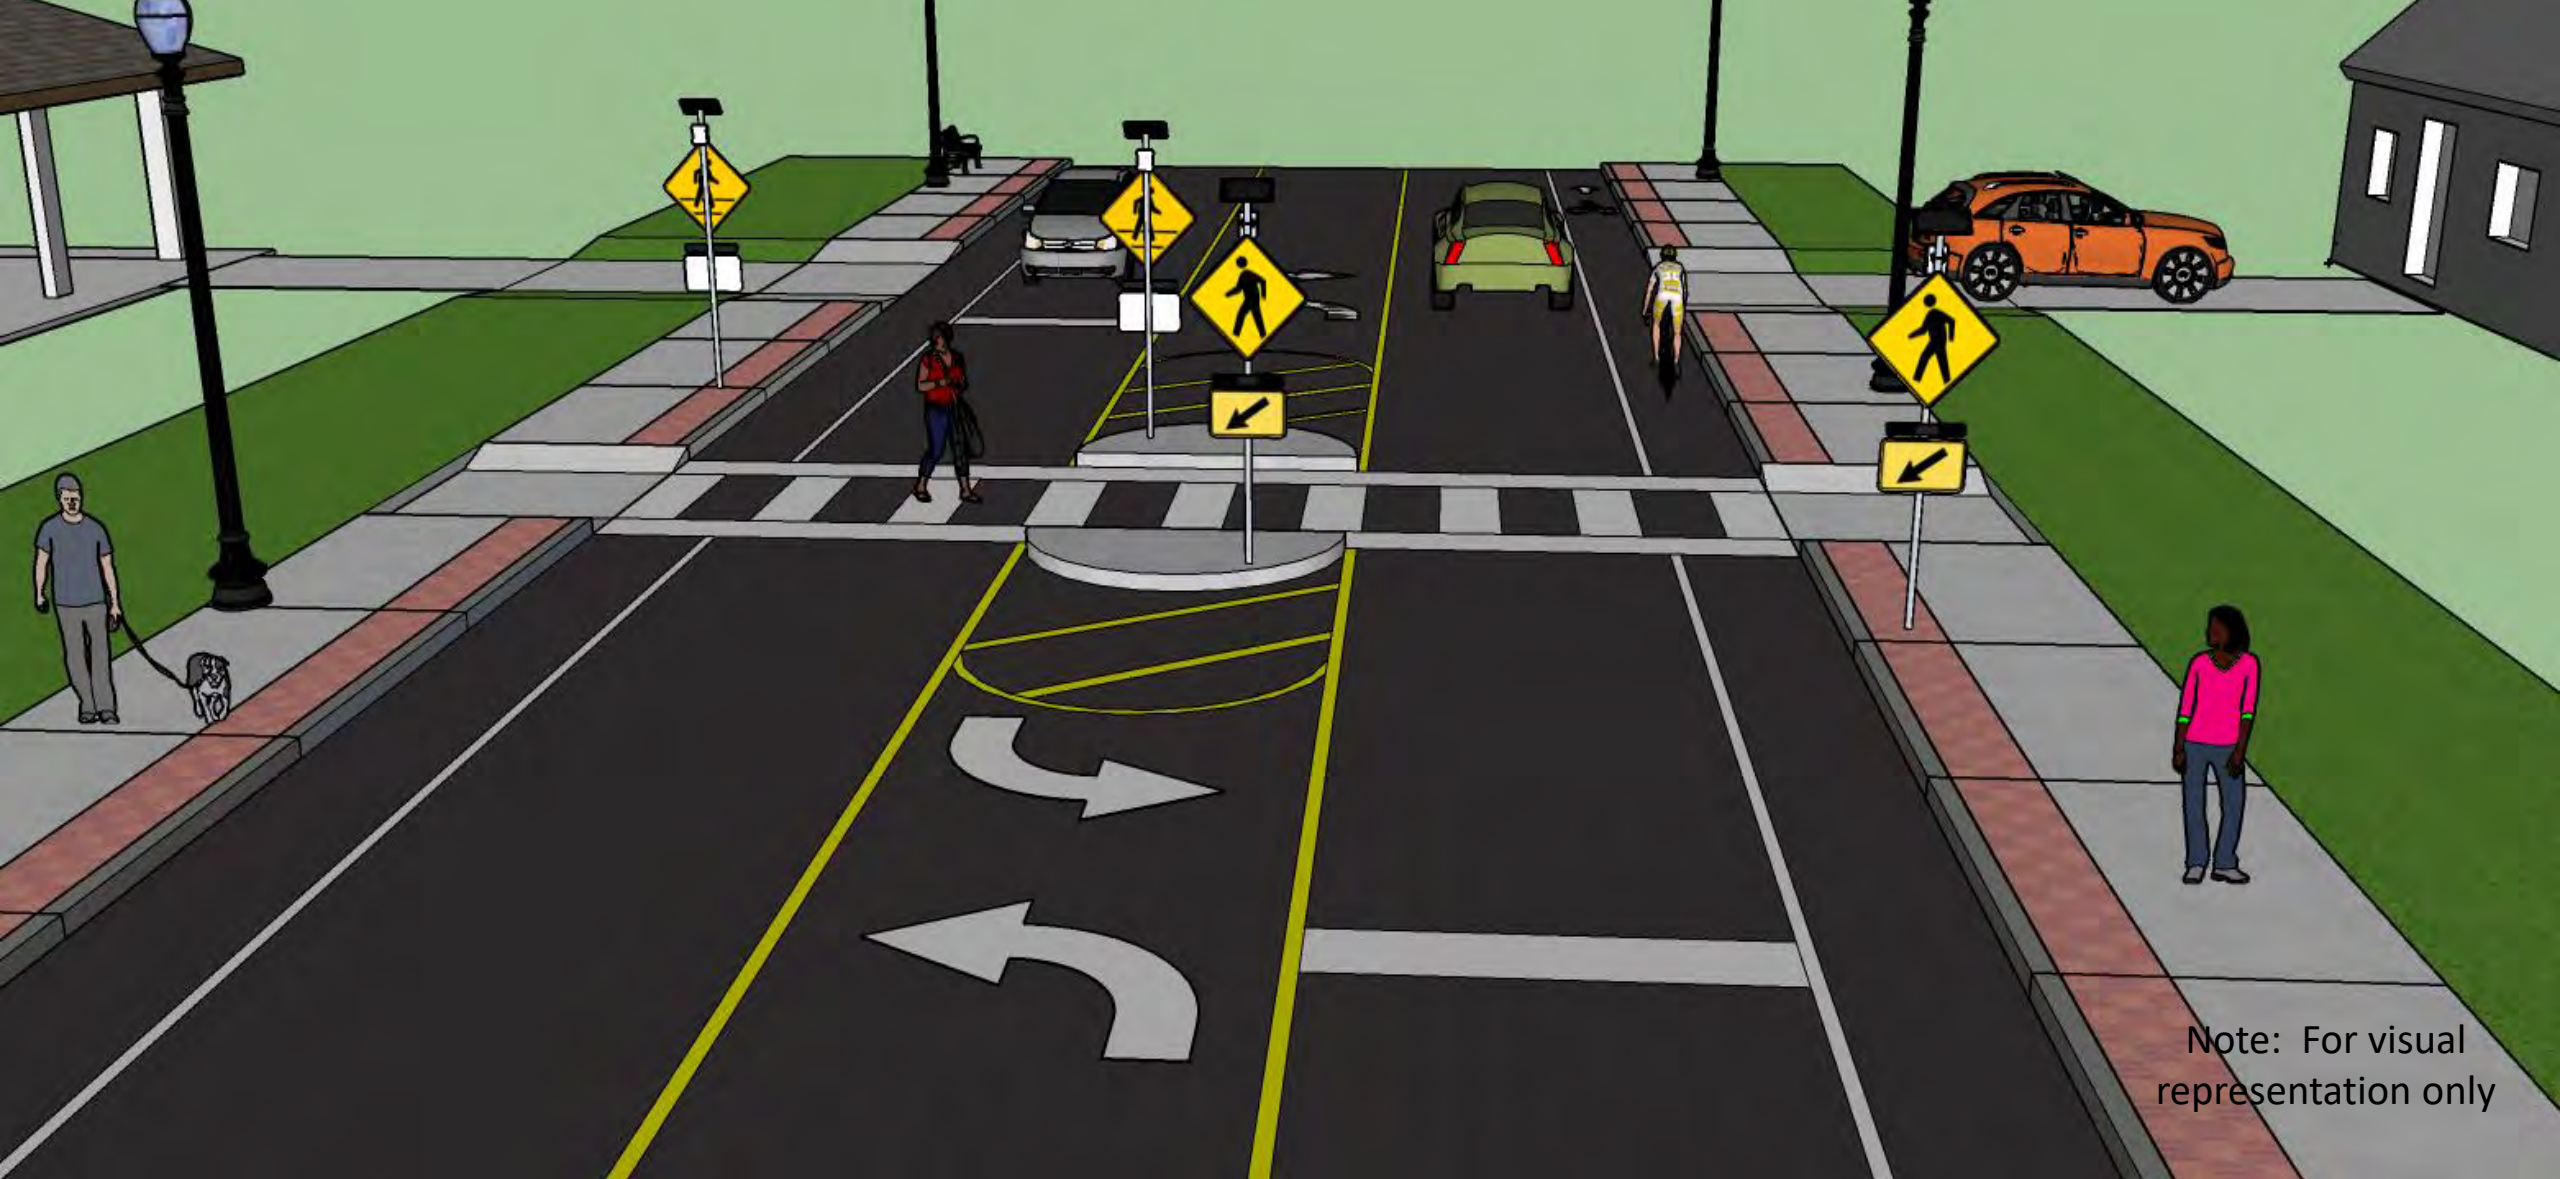

Note: For visual representation only



CASCADE ROAD PHASE 1 STREETScape

TYPICAL SECTION—RECTANGULAR RAPID FLASHING BEACON
AT WILLIS MILL RD, POLLARD DR & CENTRA VILLA DR

