


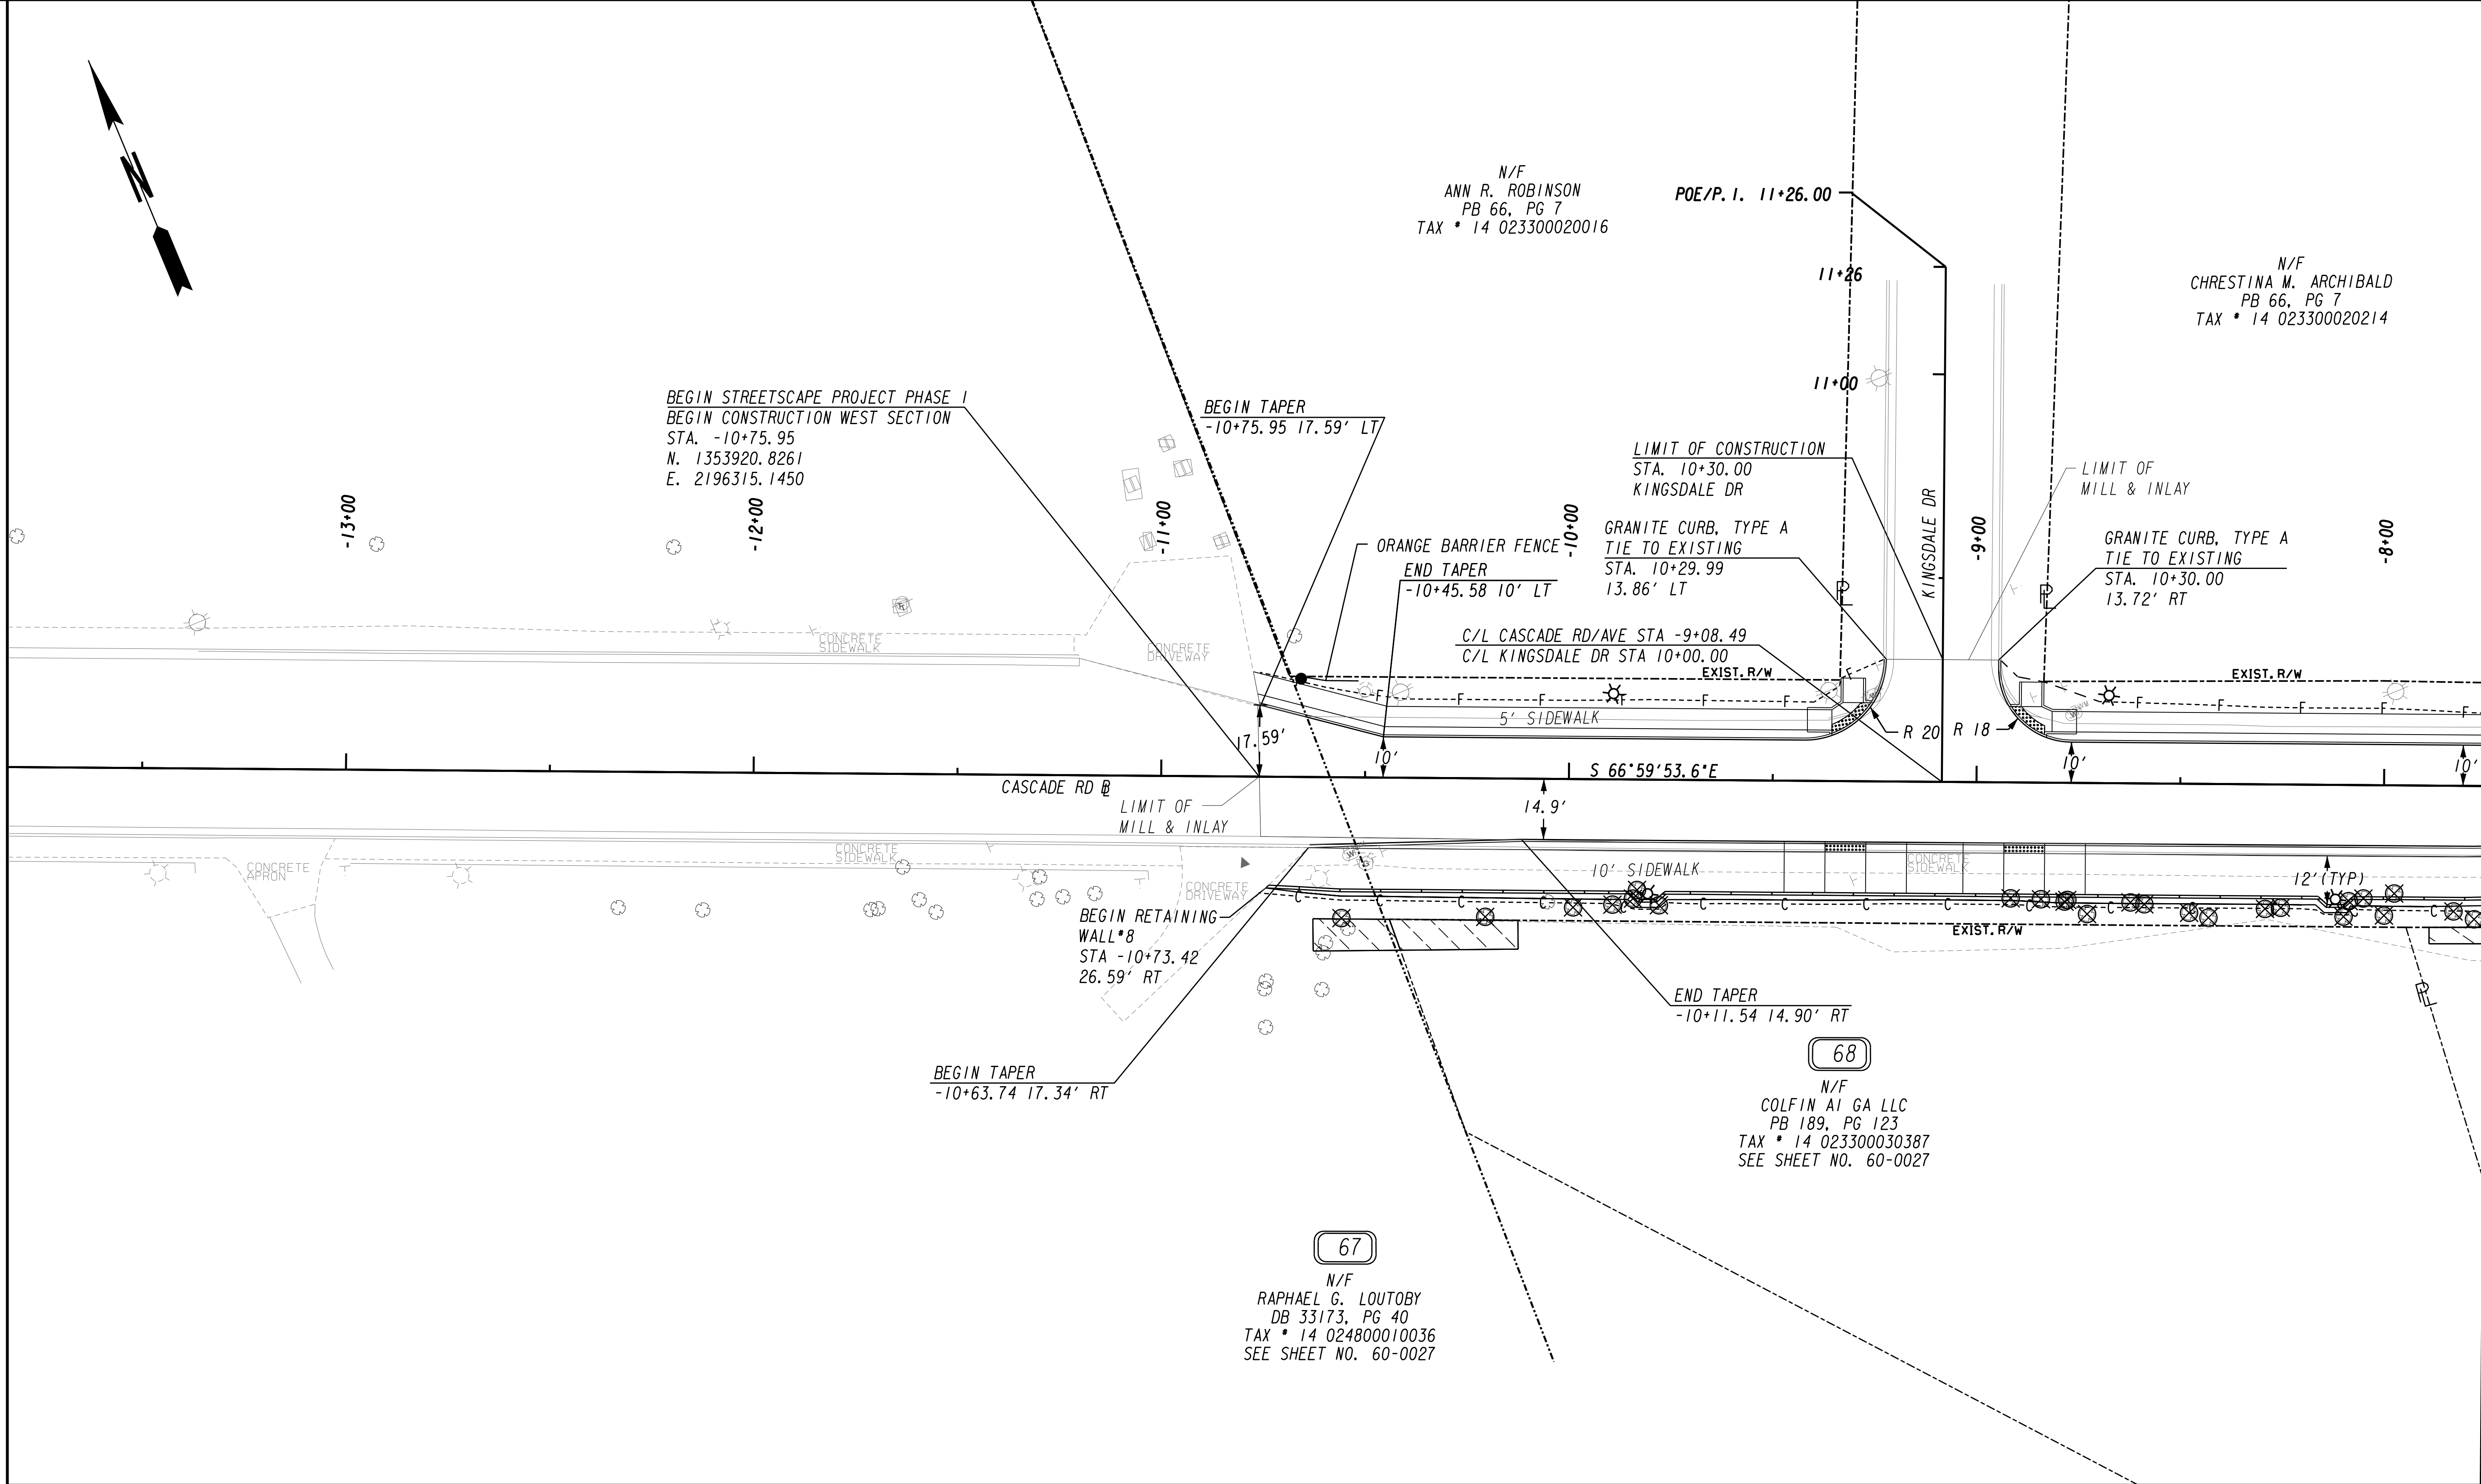

DRAWING No. 13-0002
MATCH LINE STA. -7+75

PROPERTY AND EXISTING R/W LINE
REQUIRED R/W LINE
CONSTRUCTION LIMITS
EASEMENT FOR CONSTR
& MAINTENANCE OF SLOPES
EASEMENT FOR CONSTR OF SLOPES
EASEMENT FOR CONSTR OF DRIVES

-----P-----

---C---F---

BEGIN LIMIT OF ACCESS.....BLA
END LIMIT OF ACCESS.....ELA
LIMIT OF ACCESS
REQ'D R/W & LIMIT OF ACCESS
ORANGE BARRIER FENCE
ESA - ENV. SENSITIVE AREA
(SEE ERIT TABLE)

ooo-ooo

III-III

GEORGIA
REGISTERED
01-06-20
No. PE020598
PROFESSIONAL
Geoffrey P. Donald
ENGINEER

wsp

SCALE IN FEET
0 20 40 80

REVISION DATES		
/ /		
/ /		
/ /		
/ /		
/ /		
/ /		
/ /		

MAINLINE PLAN


CASCADE STREETScape PHASE I
FULTON COUNTY

CHECKED: / /
BACKCHECKED: / /
CORRECTED: / /
VERIFIED: / /

DATE: 01/06/20
DATE: / /
DATE: / /
DATE: / /

RENEW ATLANTA

DRAWING No.
13-0001

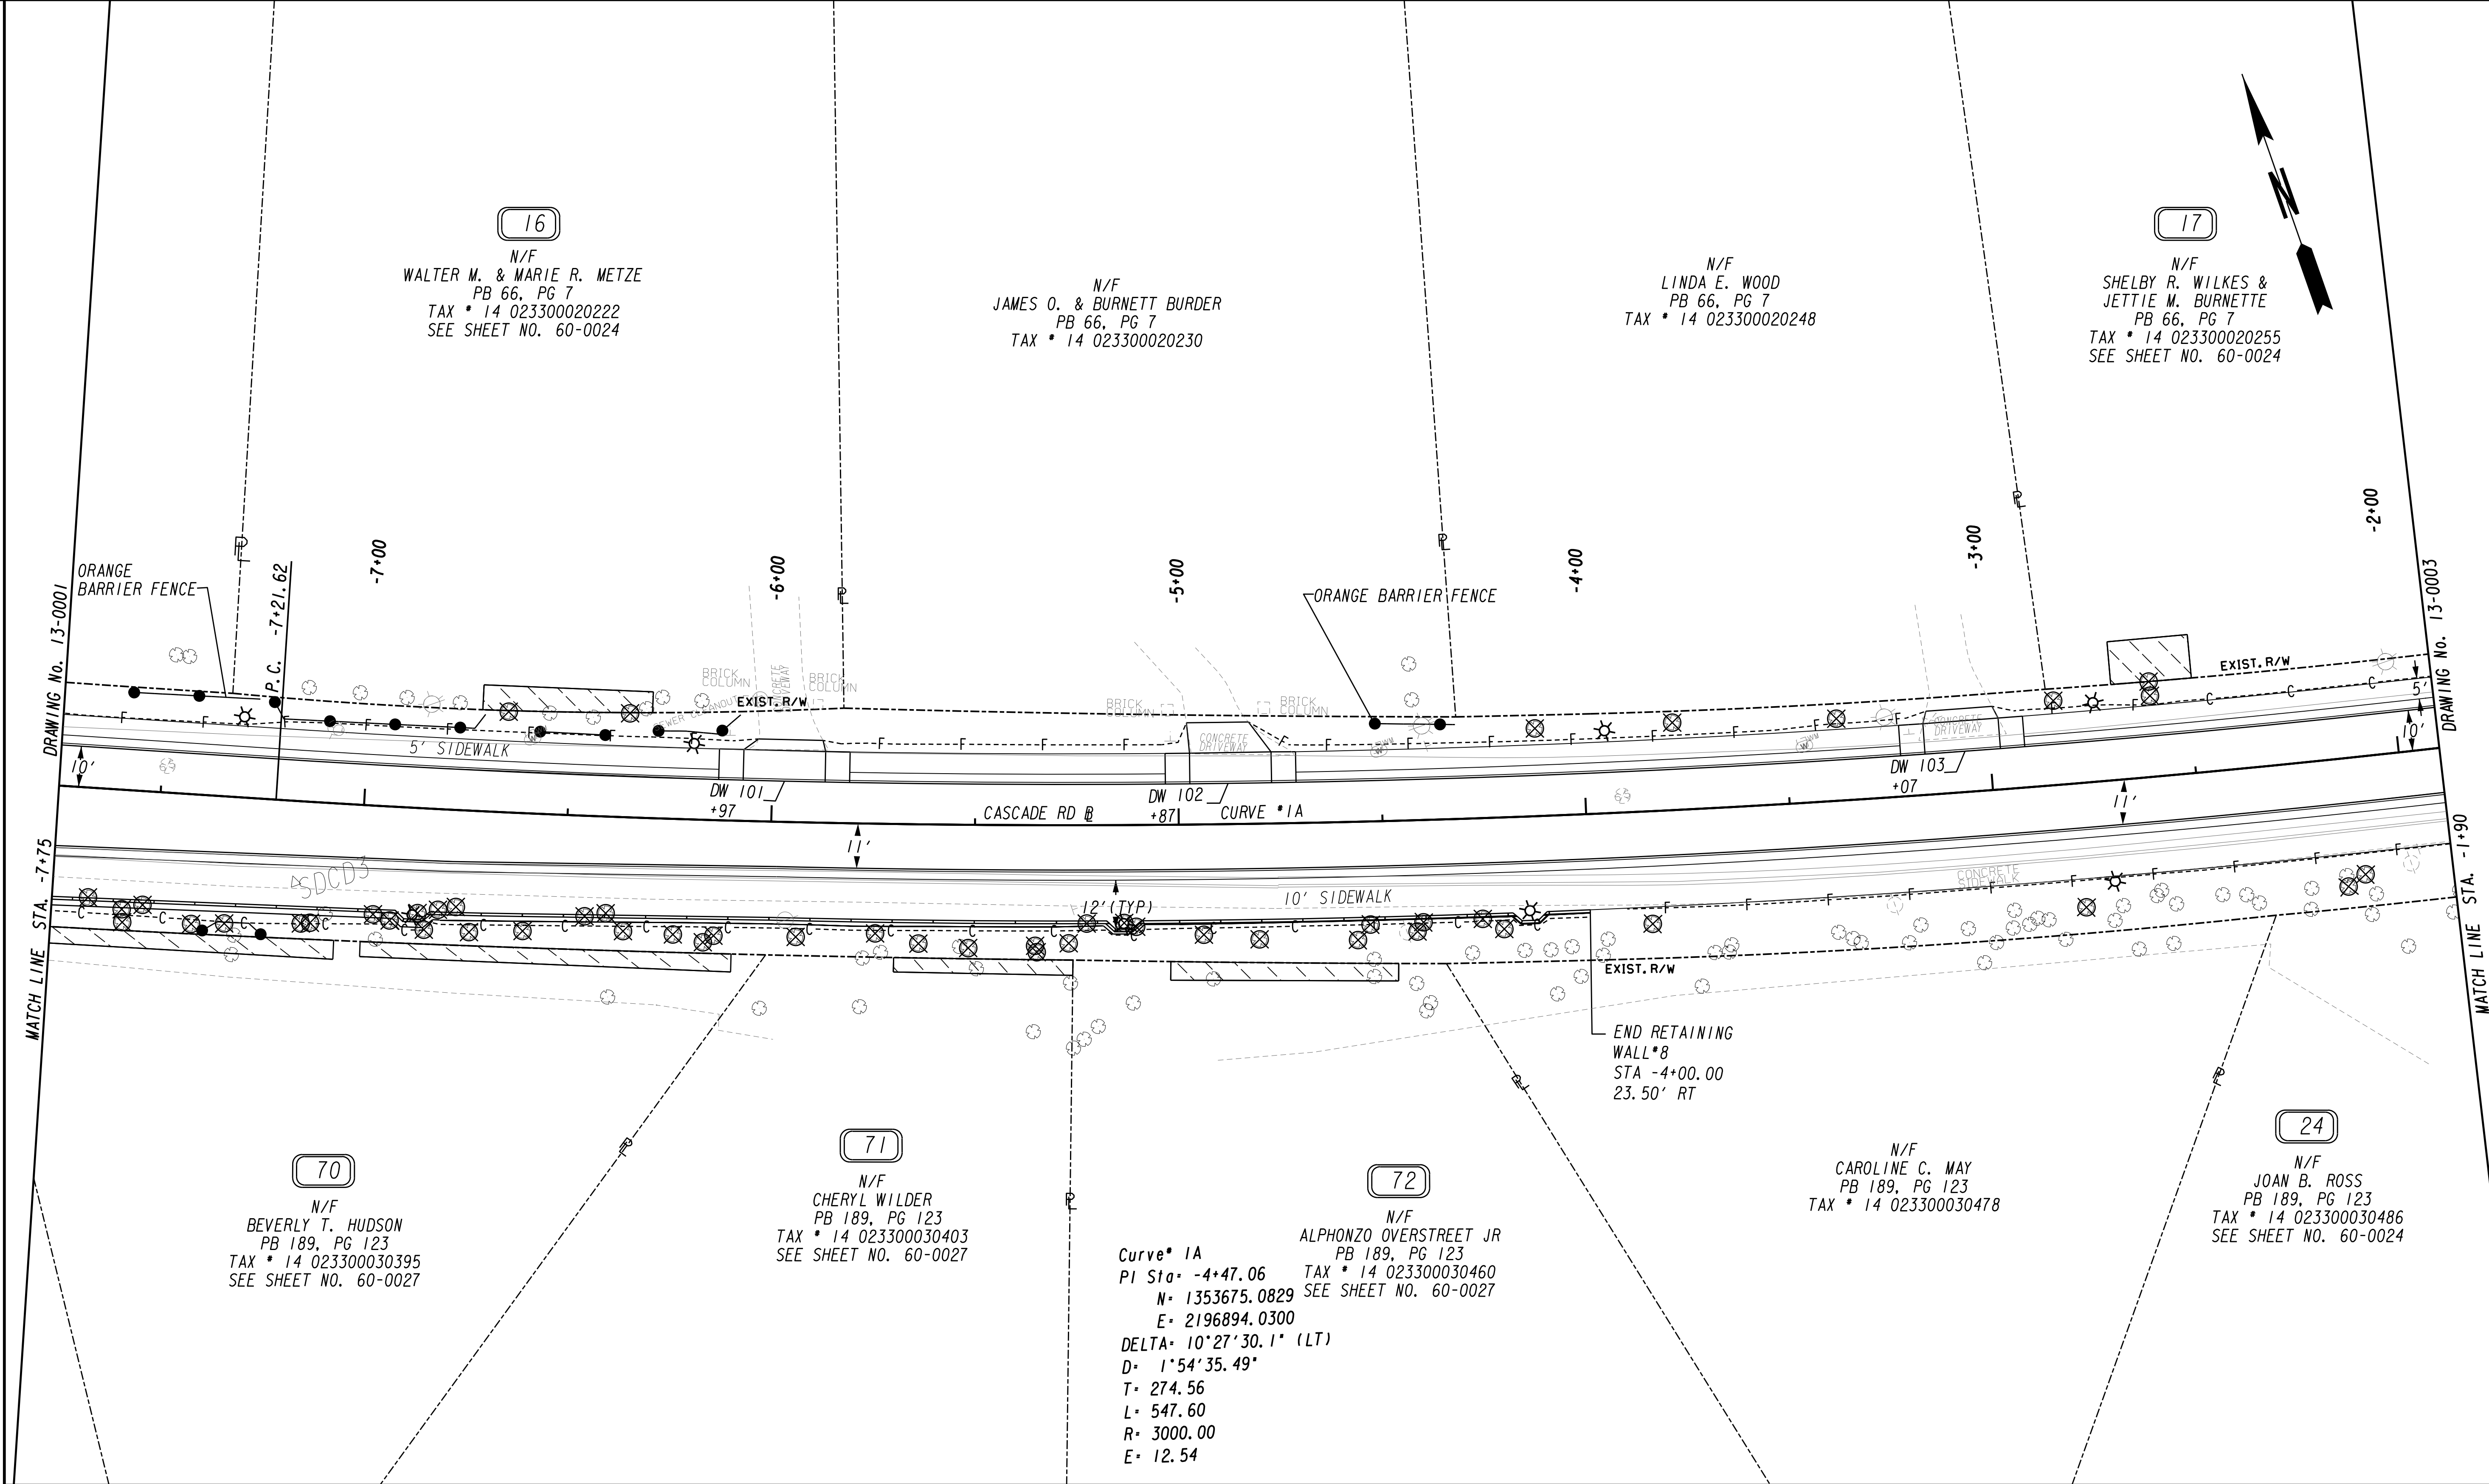

PROPERTY AND EXISTING R/W LINE

REQUIRED R/W LINE

CONSTRUCTION LIMITS

EASEMENT FOR CONSTR

& MAINTENANCE OF SLOPES

EASEMENT FOR CONSTR OF SLOPES

EASEMENT FOR CONSTR OF DRIVES

BEGIN LIMIT OF ACCESS.....BLA

END LIMIT OF ACCESS.....ELA

LIMIT OF ACCESS

REQ'D R/W & LIMIT OF ACCESS

ORANGE BARRIER FENCE

ESA - ENV. SENSITIVE AREA

(SEE ERIT TABLE)

GEORGIA
REGISTERED
01-06-20
No. PE020598
PROFESSIONAL
ENGINEER
GEOFFREY P. DONALD

wsp

SCALE IN FEET

0

20

40

80

REVISION DATES

1

1

1

1

1

1

1

1

1

1

MAINLINE PLAN

CASCADE STREETSCAPE PHASE I

FULTON COUNTY

CHECKED:

DATE: 01/06/20

BACKCHECKED:

DATE: / /

CORRECTED:


DATE: / /

VERIFIED:

DATE: / /

DRAWING No.

13-0002

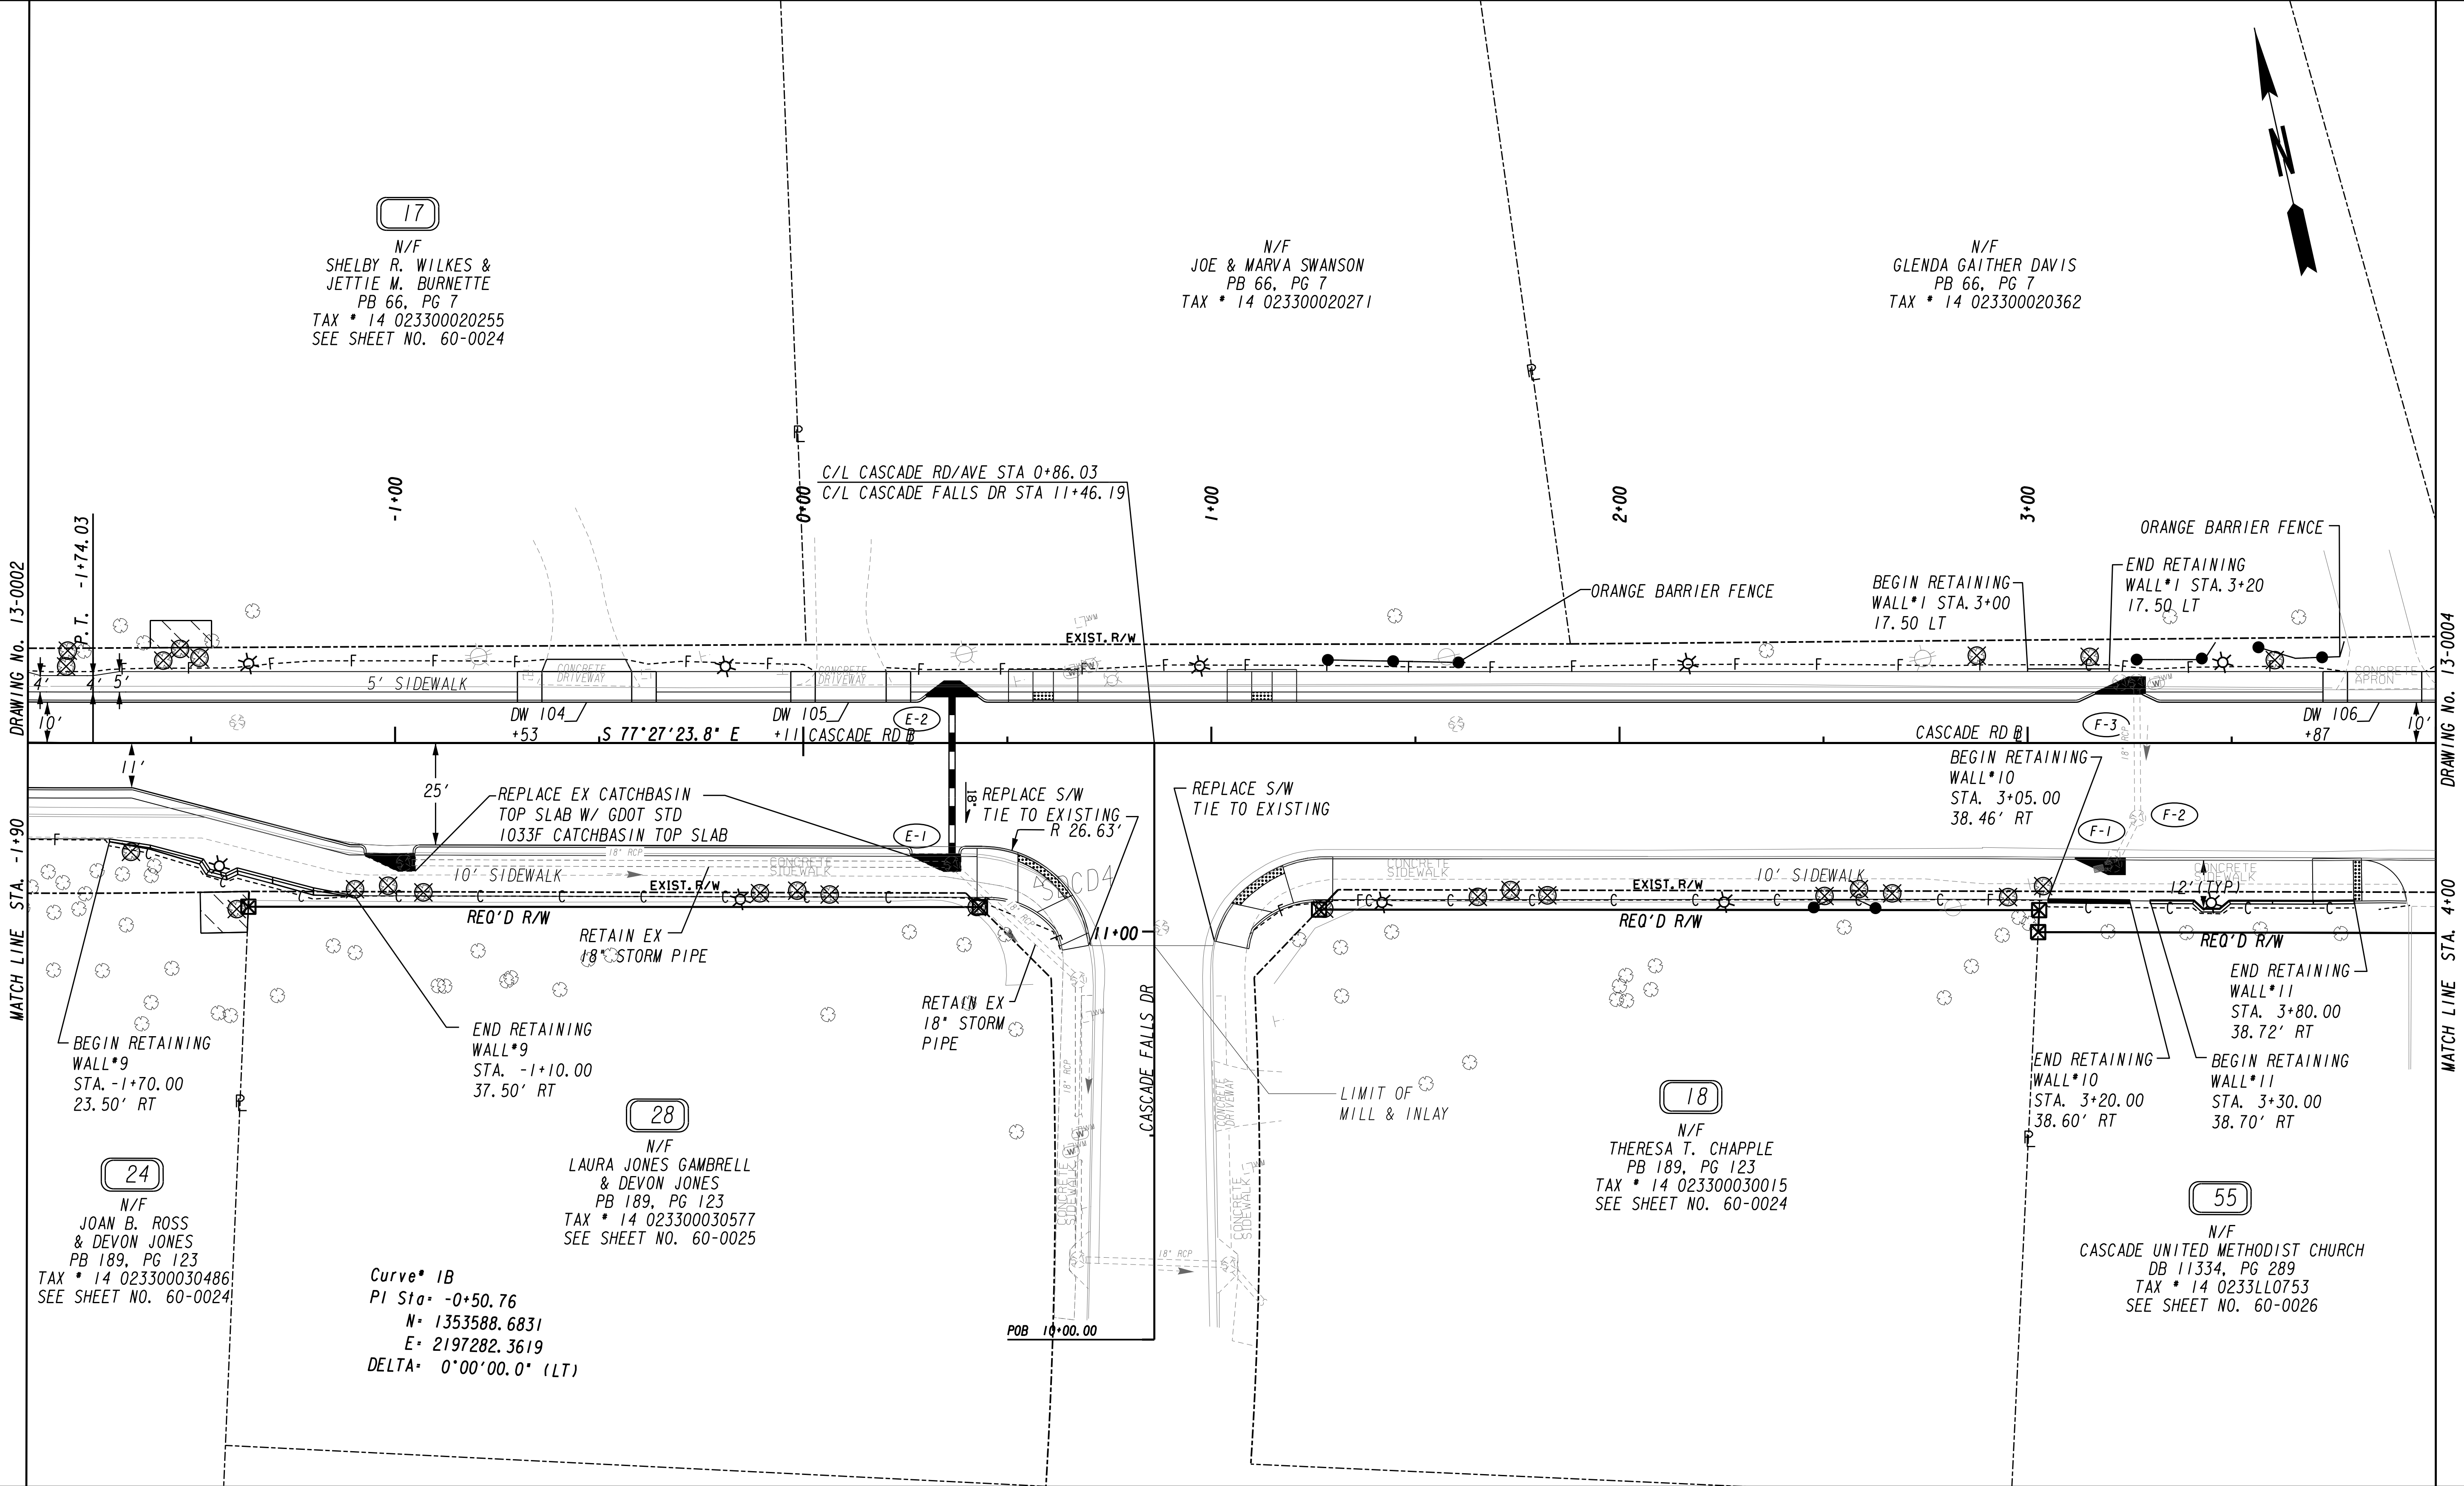

PROPERTY AND EXISTING R/W LINE
REQUIRED R/W LINE
CONSTRUCTION LIMITS
EASEMENT FOR CONSTR
& MAINTENANCE OF SLOPES
EASEMENT FOR CONSTR OF SLOPES
EASEMENT FOR CONSTR OF DRIVES

BEGIN LIMIT OF ACCESS.....BLA
END LIMIT OF ACCESS.....ELA
LIMIT OF ACCESS
REQ'D R/W & LIMIT OF ACCESS
ORANGE BARRIER FENCE
ESA - ENV. SENSITIVE AREA
(SEE ERIT TABLE)

GEORGIA
REGISTERED
01-06-20
No. PE020598
PROFESSIONAL
ENGINEER
GEOFFREY P. DONALD

wsp

SCALE IN FEET
0 20 40 80

REVISION DATES

/ /		
/ /		
/ /		
/ /		
/ /		
/ /		
/ /		

MAINLINE PLAN


CASCADE STREETSCAPE PHASE I
FULTON COUNTY

CHECKED: / /
BACKCHECKED: / /
CORRECTED: / /
VERIFIED: / /

DATE: 01/06/20
DATE: / /
DATE: / /
DATE: / /

DRAWING No.
13-0003

7/31/2015 GPLN

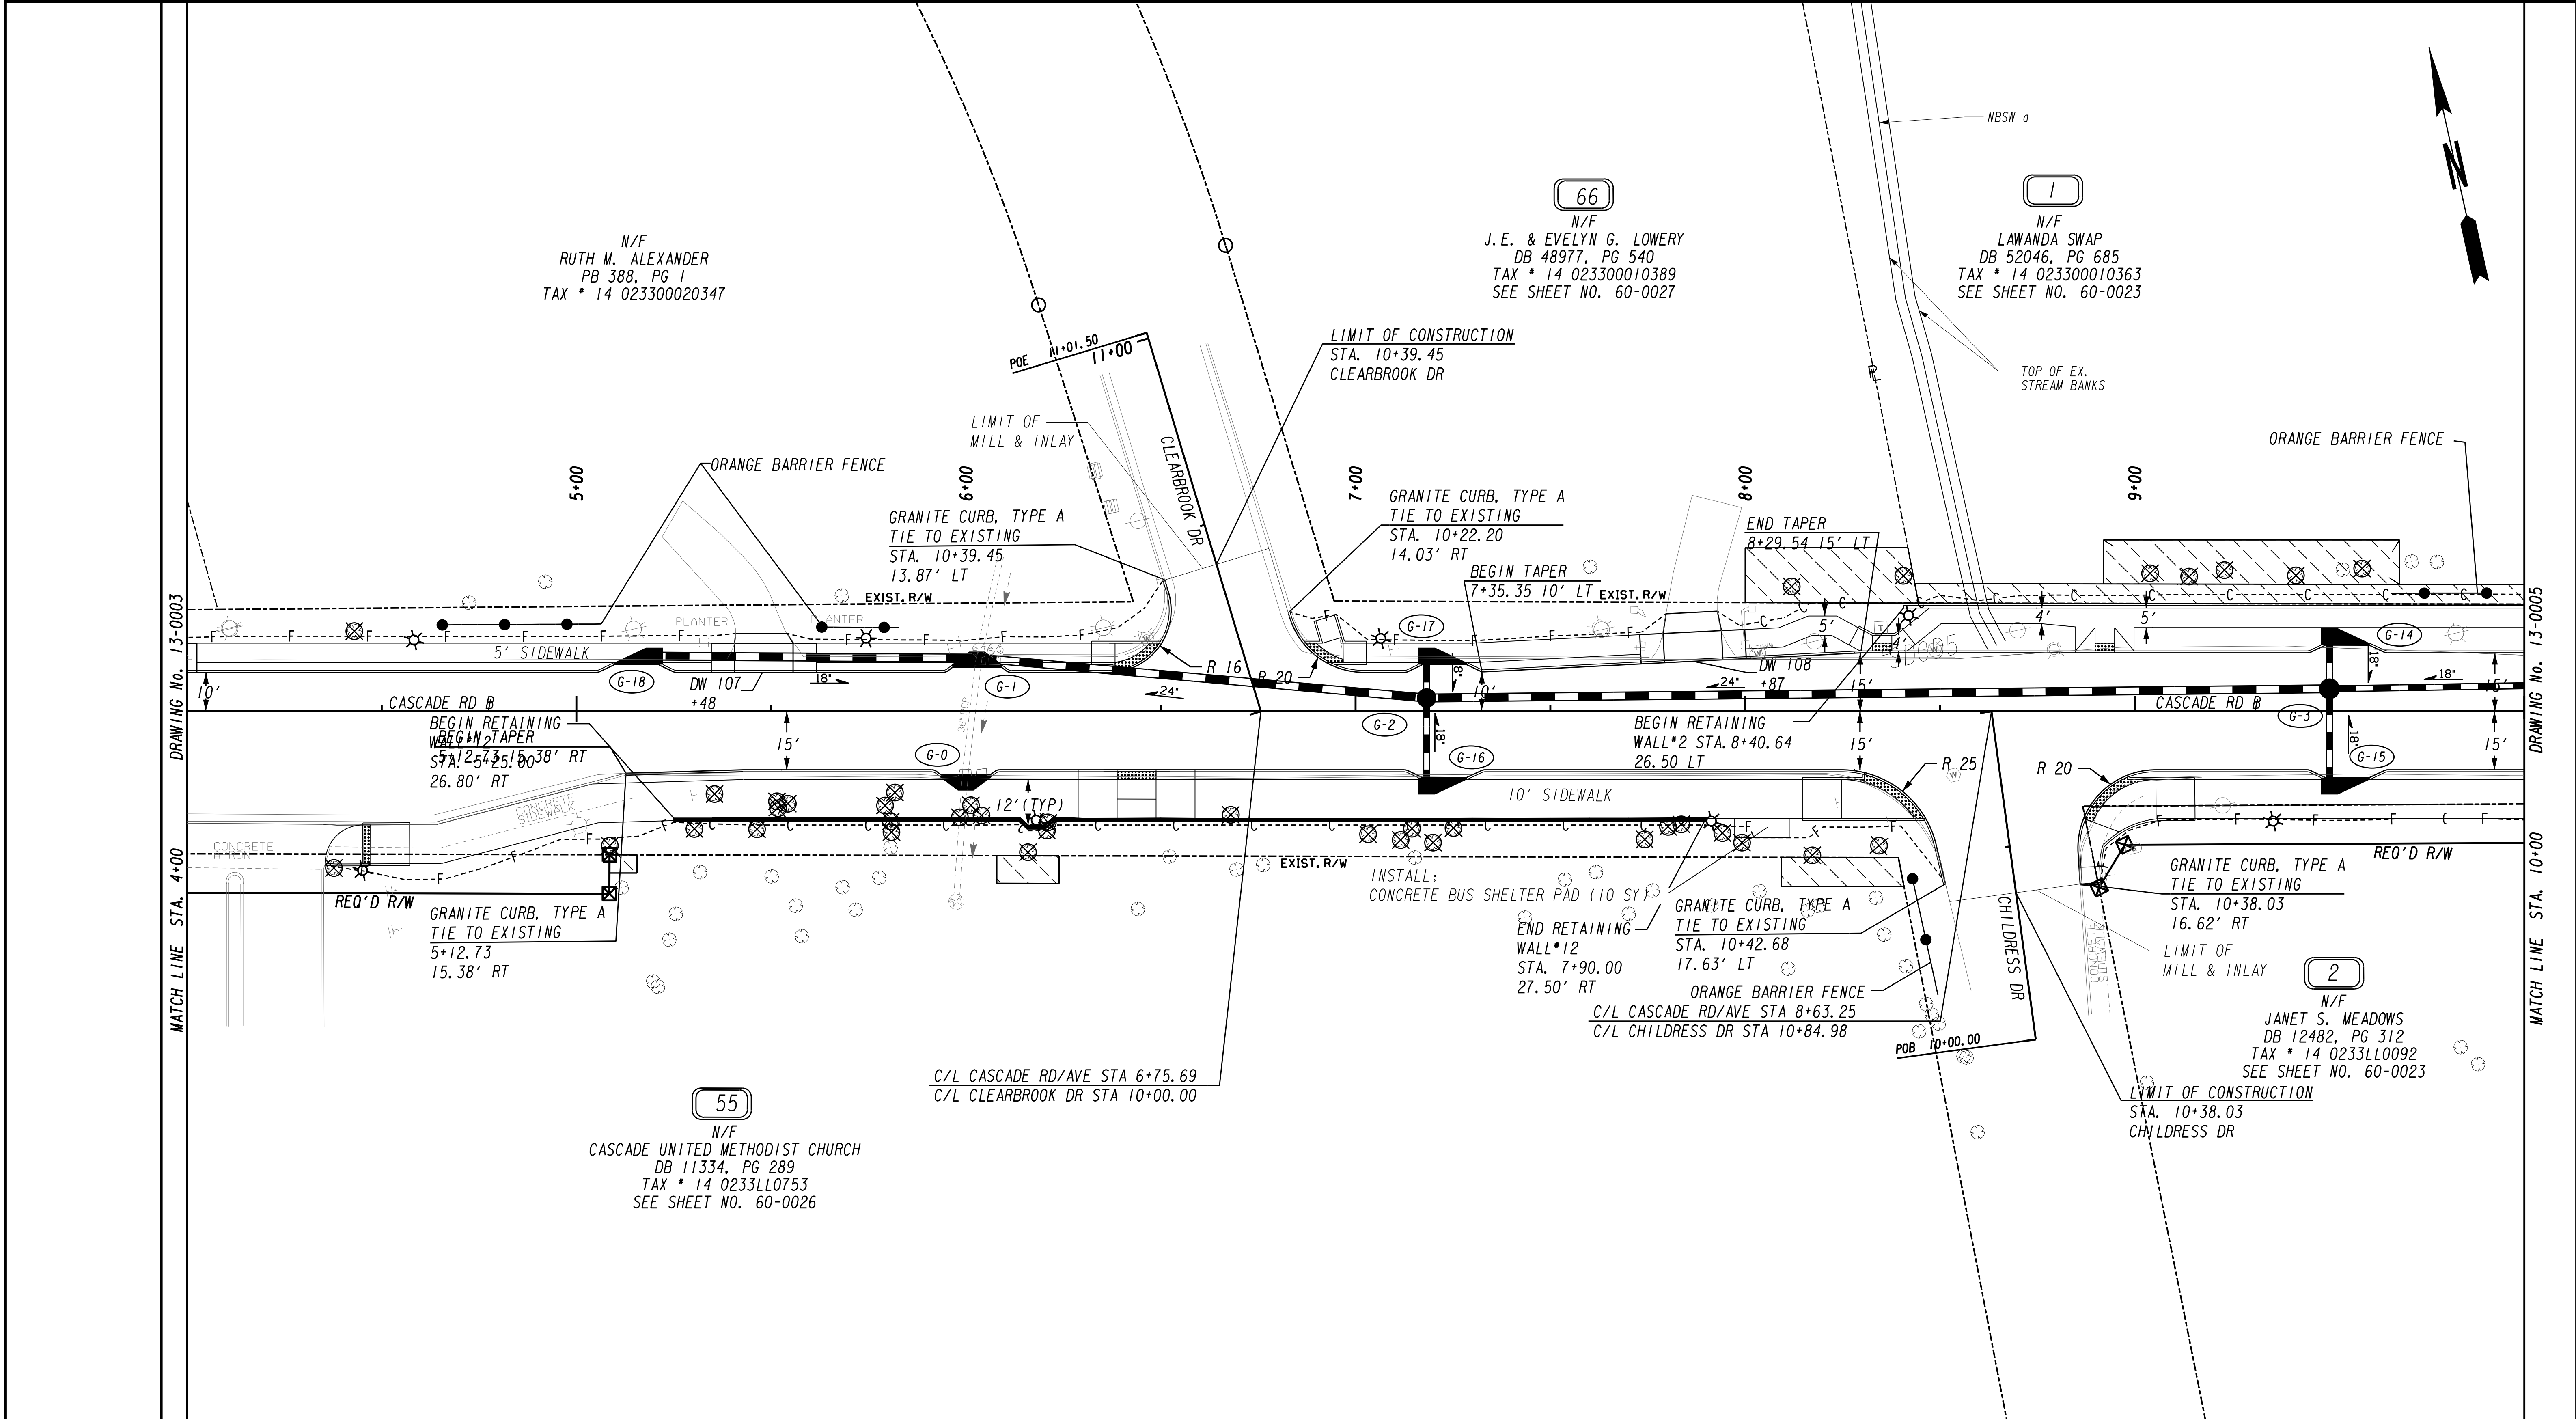

PROPERTY AND EXISTING R/W LINE
REQUIRED R/W LINE
CONSTRUCTION LIMITS
EASEMENT FOR CONSTR
& MAINTENANCE OF SLOPES
EASEMENT FOR CONSTR OF SLOPES
EASEMENT FOR CONSTR OF DRIVES

BEGIN LIMIT OF ACCESS.....BLA
END LIMIT OF ACCESS.....ELA
LIMIT OF ACCESS
REQ'D R/W & LIMIT OF ACCESS
ORANGE BARRIER FENCE
ESA - ENV. SENSITIVE AREA
(SEE ERIT TABLE)

GEORGIA
REGISTERED
01-06-20
No. PE020598
PROFESSIONAL
Geoffrey P. Donald
ENGINEER

wsp

SCALE IN FEET
0 20 40 80

REVISION DATES

/ /			
/ /			
/ /			
/ /			
/ /			
/ /			
/ /			

MAINLINE PLAN


CASCADE STREETSCAPE PHASE I
FULTON COUNTY

CHECKED: / / /
BACKCHECKED: / / /
CORRECTED: / / /
VERIFIED: / / /

DATE: 01/06/20
DATE: / /
DATE: / /
DATE: / /

DRAWING No.
13-0004

7/31/2015 GPLN

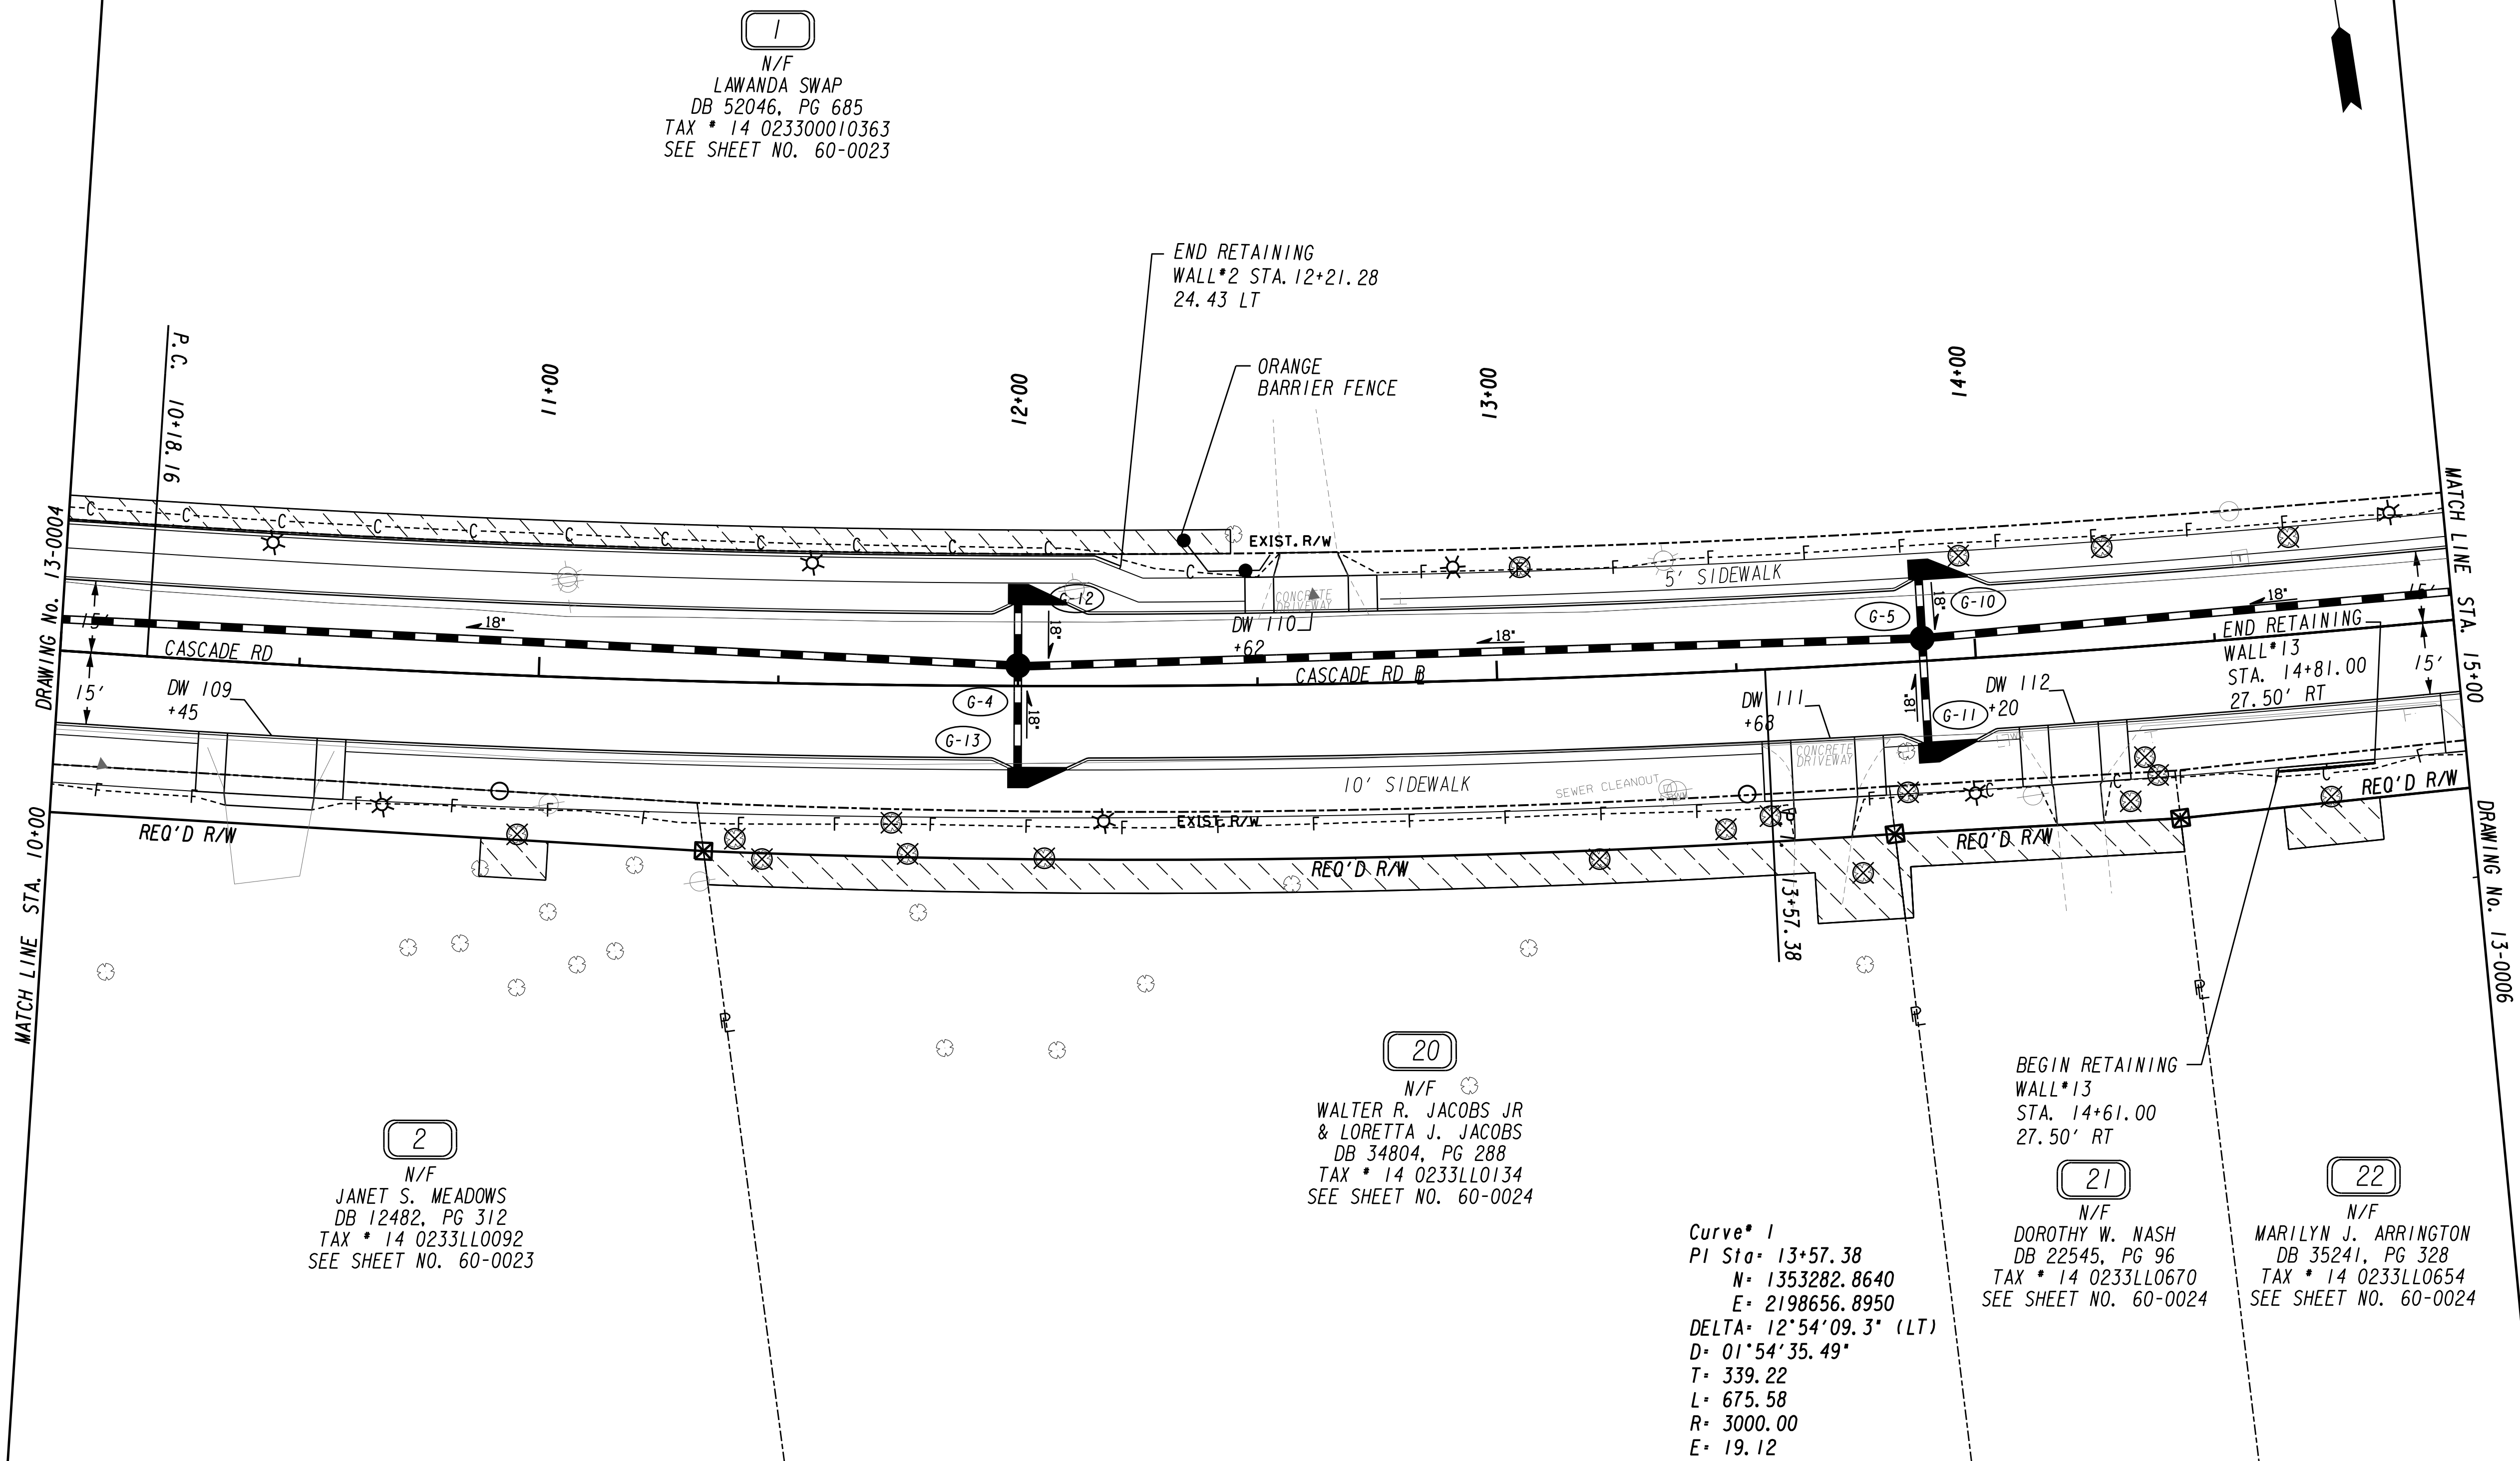

PROPERTY AND EXISTING R/W LINE
REQUIRED R/W LINE
CONSTRUCTION LIMITS
EASEMENT FOR CONSTR
& MAINTENANCE OF SLOPES
EASEMENT FOR CONSTR OF SLOPES
EASEMENT FOR CONSTR OF DRIVES

BEGIN LIMIT OF ACCESS.....BLA
END LIMIT OF ACCESS.....ELA
LIMIT OF ACCESS
REQ'D R/W & LIMIT OF ACCESS
ORANGE BARRIER FENCE
ESA - ENV. SENSITIVE AREA
(SEE ERIT TABLE)

GEORGIA
REGISTERED
01-06-20
No. PE020598
PROFESSIONAL
ENGINEER
GEOFFREY P. DONALD

wsp

SCALE IN FEET
0 20 40 80

REVISION DATES	
/ /	
/ /	
/ /	
/ /	
/ /	
/ /	
/ /	
/ /	

CASCADE STREETSCAPE PHASE I
FULTON COUNTY


CHECKED: / /
BACKCHECKED: / /
CORRECTED: / /
VERIFIED: / /

DATE: 01/06/20
DATE: / /
DATE: / /
DATE: / /

MAINLINE PLAN


RENEWATLANTA

DRAWING No.
13-0005

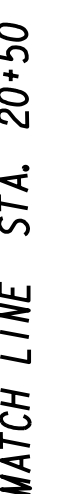

MAINLINE PLAN					
CASCADE STREETSCAPE PHASE I					
FULTON COUNTY					
CHECKED:		DATE:	01/06/20	DRAWING No.	
BACKCHECKED:		DATE:	/ /	13-0006	
CORRECTED:		DATE:	/ /		
VERIFIED:		DATE:	/ /		

7/31/2015 GPLN

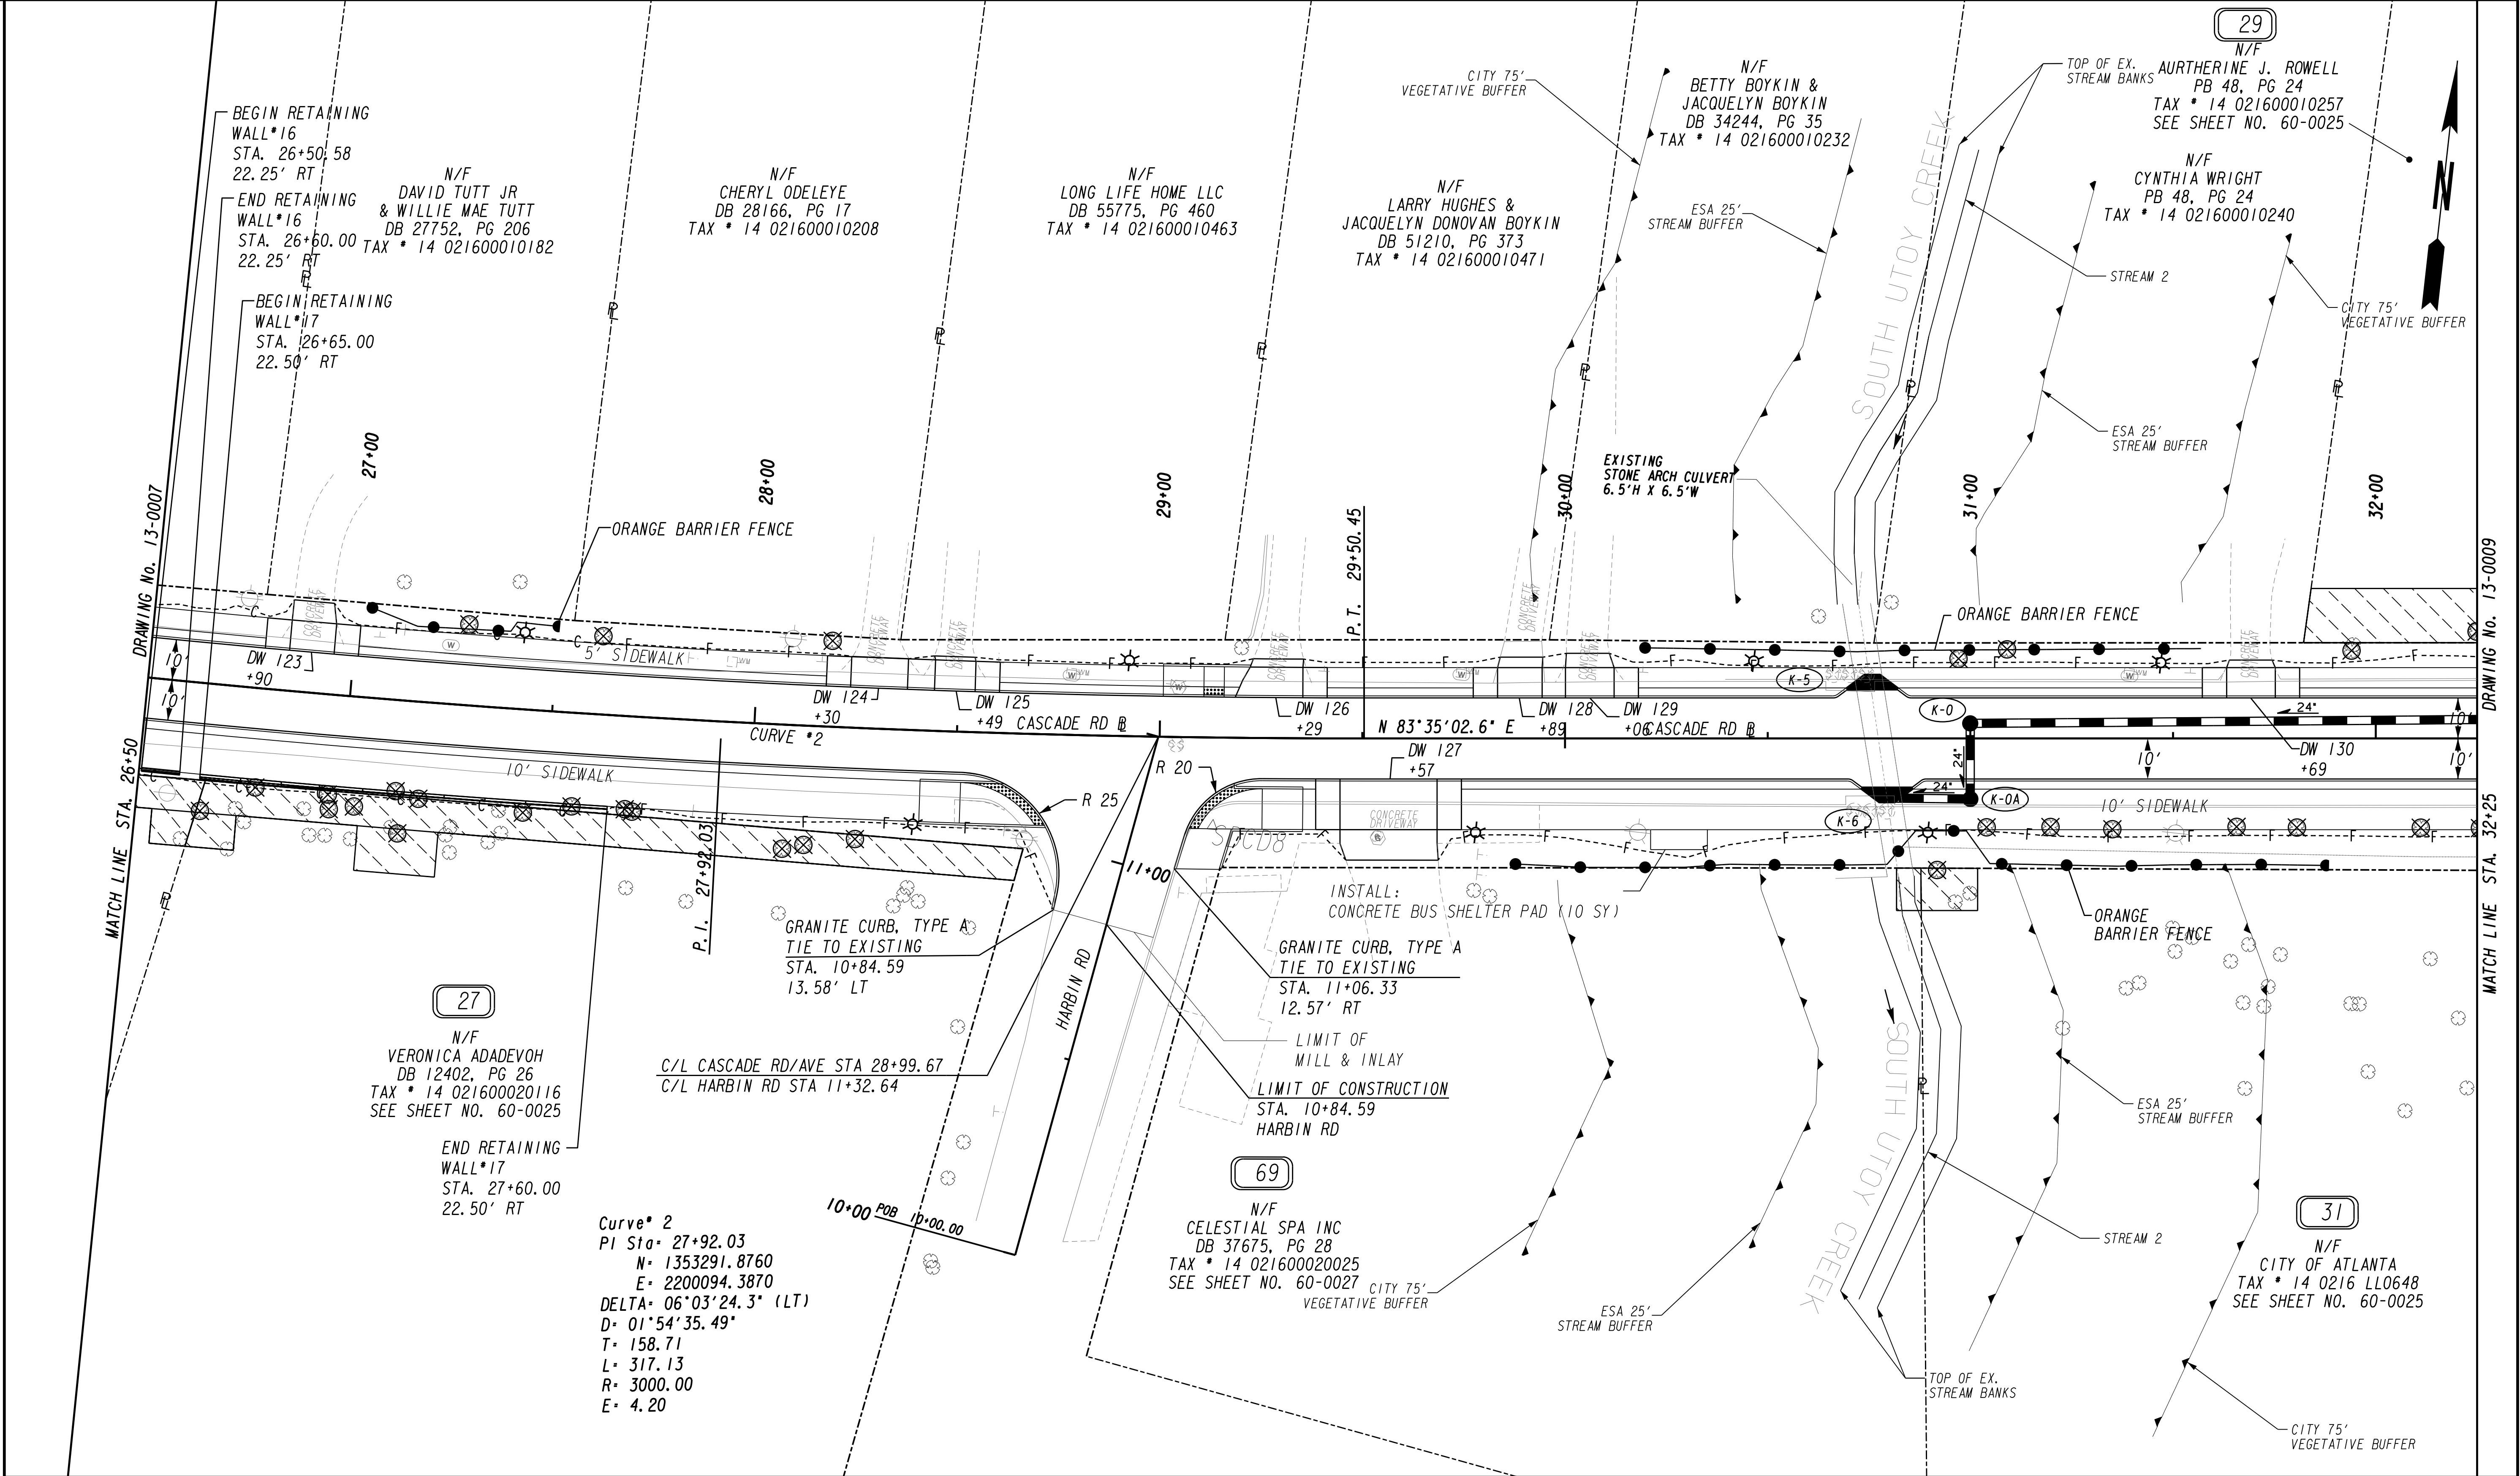

PROPERTY AND EXISTING R/W LINE
REQUIRED R/W LINE
CONSTRUCTION LIMITS
EASEMENT FOR CONSTR
& MAINTENANCE OF SLOPES
EASEMENT FOR CONSTR OF SLOPES
EASEMENT FOR CONSTR OF DRIVES

BEGIN LIMIT OF ACCESS.....BLA
END LIMIT OF ACCESS.....ELA
LIMIT OF ACCESS
REQ'D R/W & LIMIT OF ACCESS
ORANGE BARRIER FENCE
ESA - ENV. SENSITIVE AREA
(SEE ERIT TABLE)

GEORGIA
REGISTERED
01-06-20
No. PE020598
PROFESSIONAL
Geoffrey P. Donald
ENGINEER

wsp

SCALE IN FEET
0 20 40 80

REVISION DATES

/ /		
/ /		
/ /		
/ /		
/ /		
/ /		
/ /		

MAINLINE PLAN


CASCADE STREETScape PHASE I
FULTON COUNTY


CHECKED: 01/06/20
BACKCHECKED: / /
CORRECTED: / /
VERIFIED: / /

DATE: / /
DATE: / /
DATE: / /
DATE: / /

DRAWING No.
13-0008

7/31/2015 GPLN

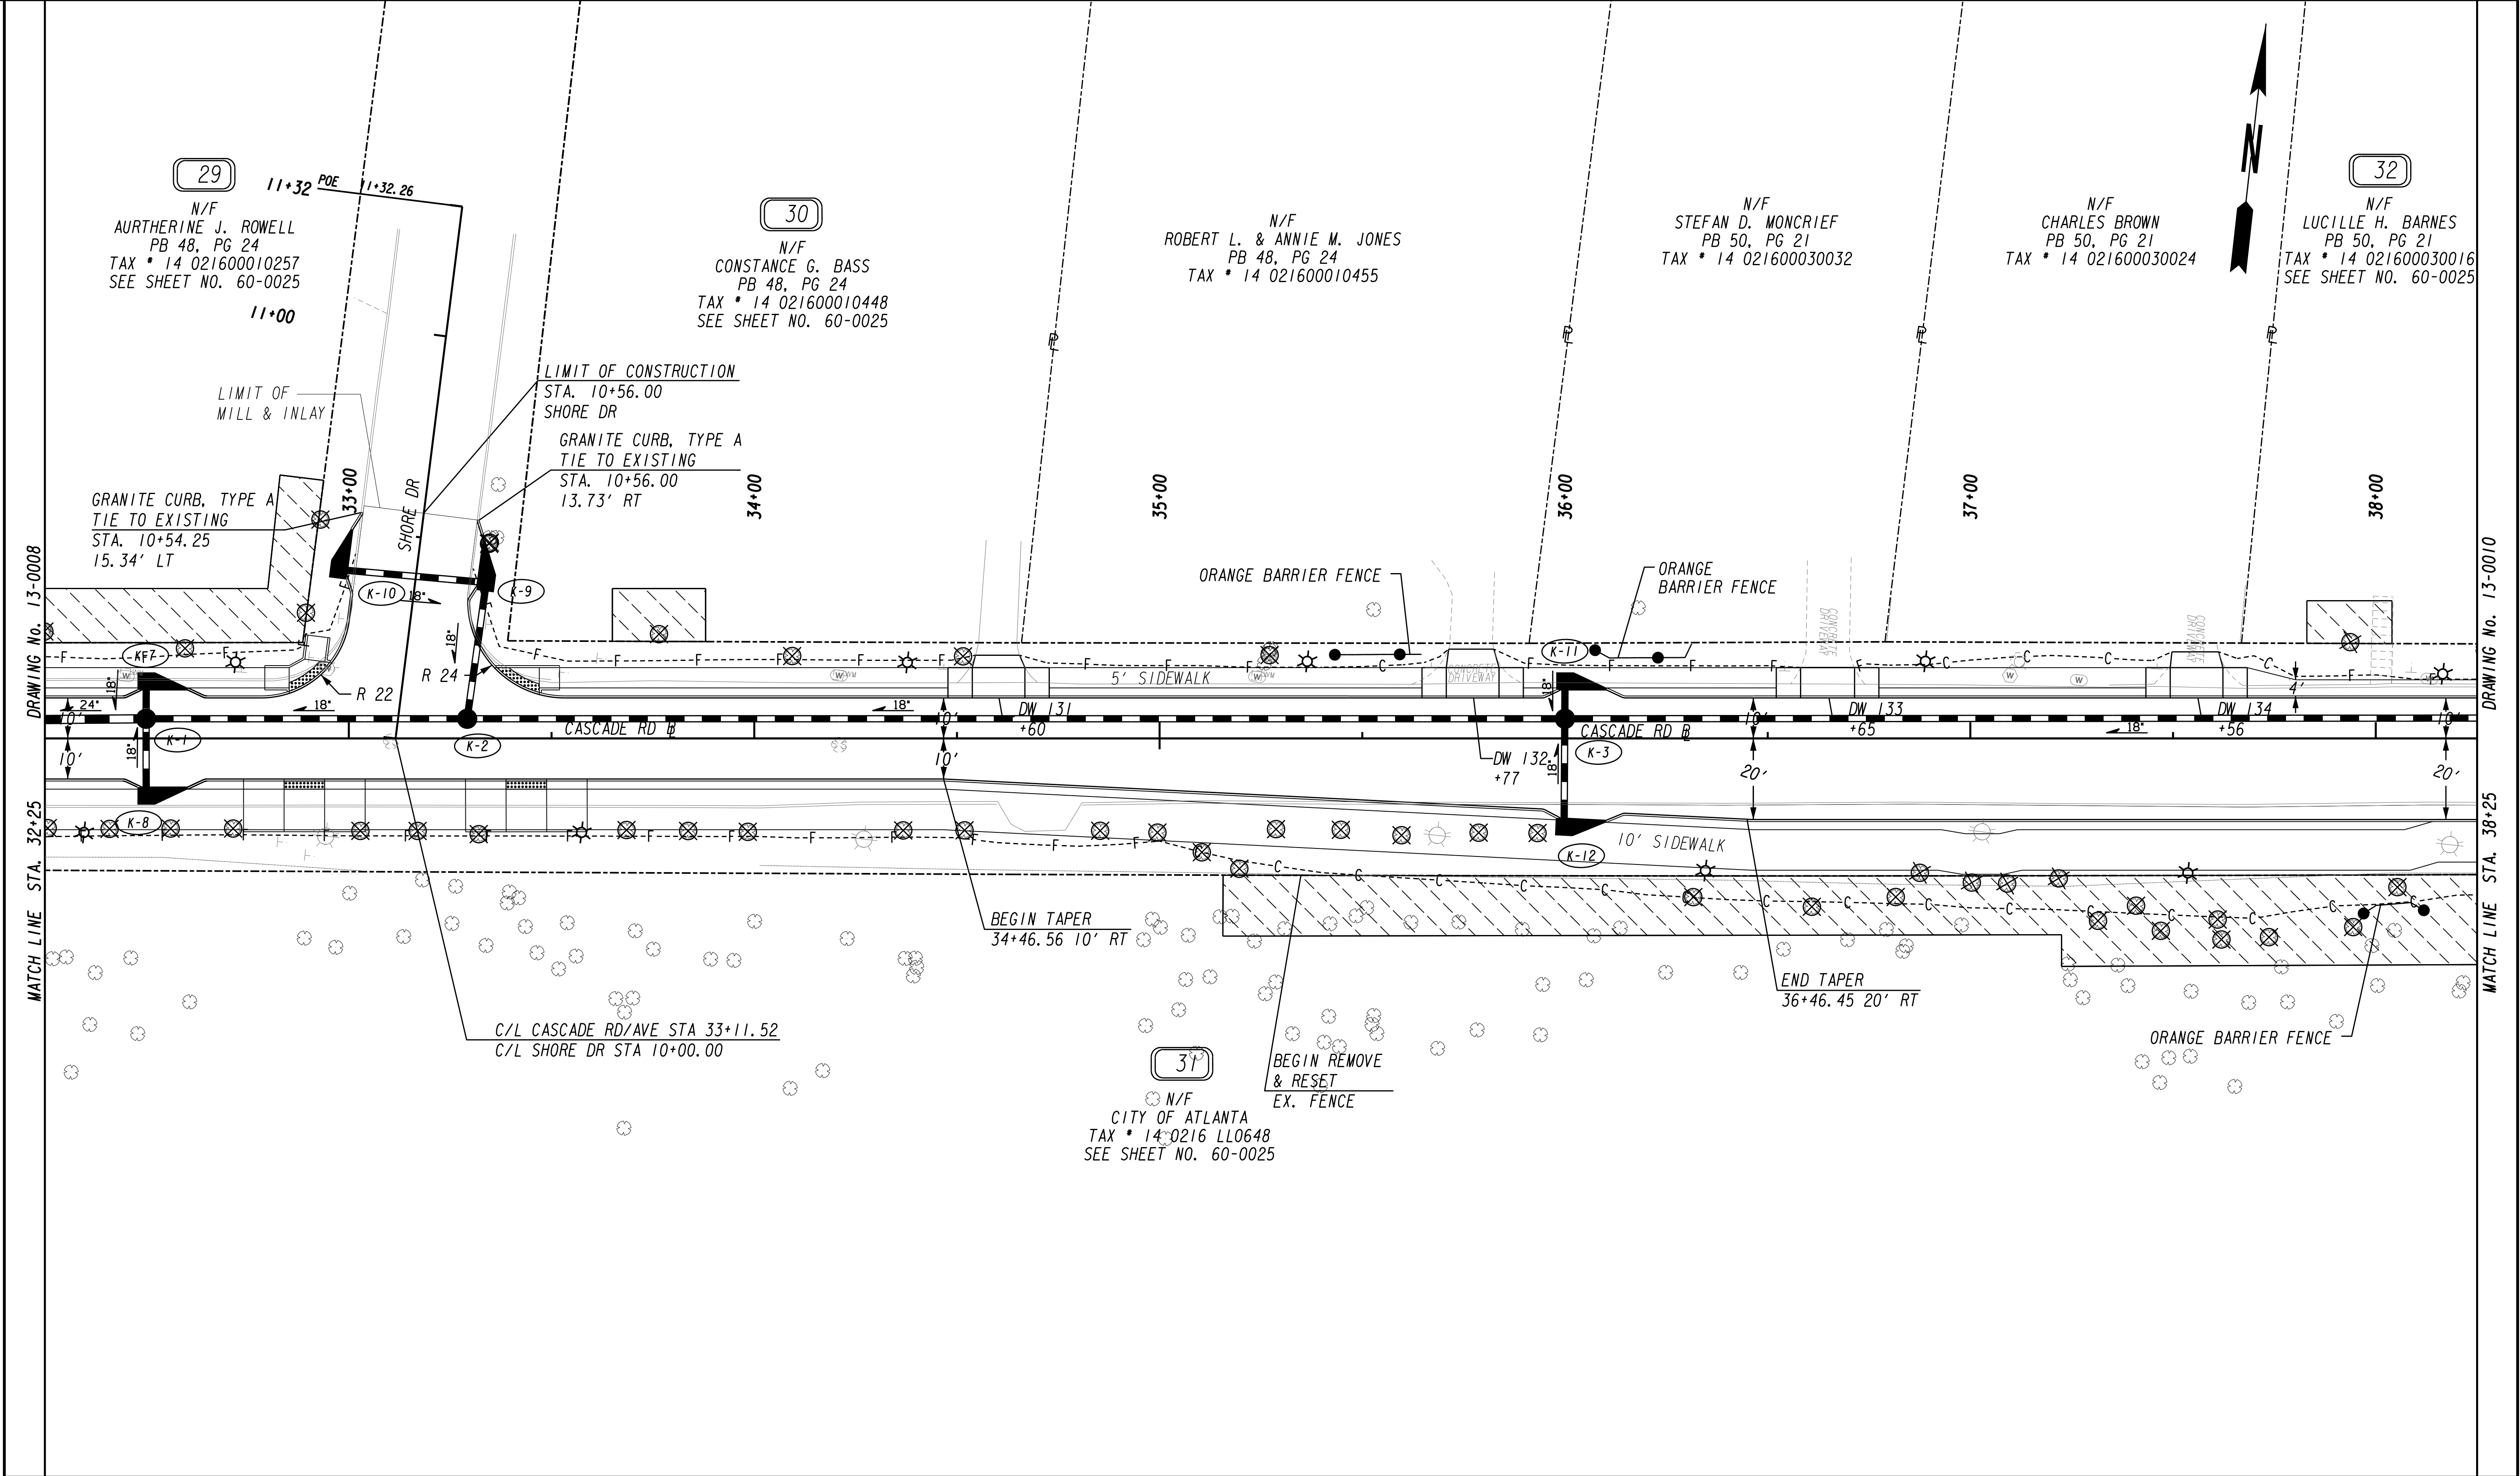

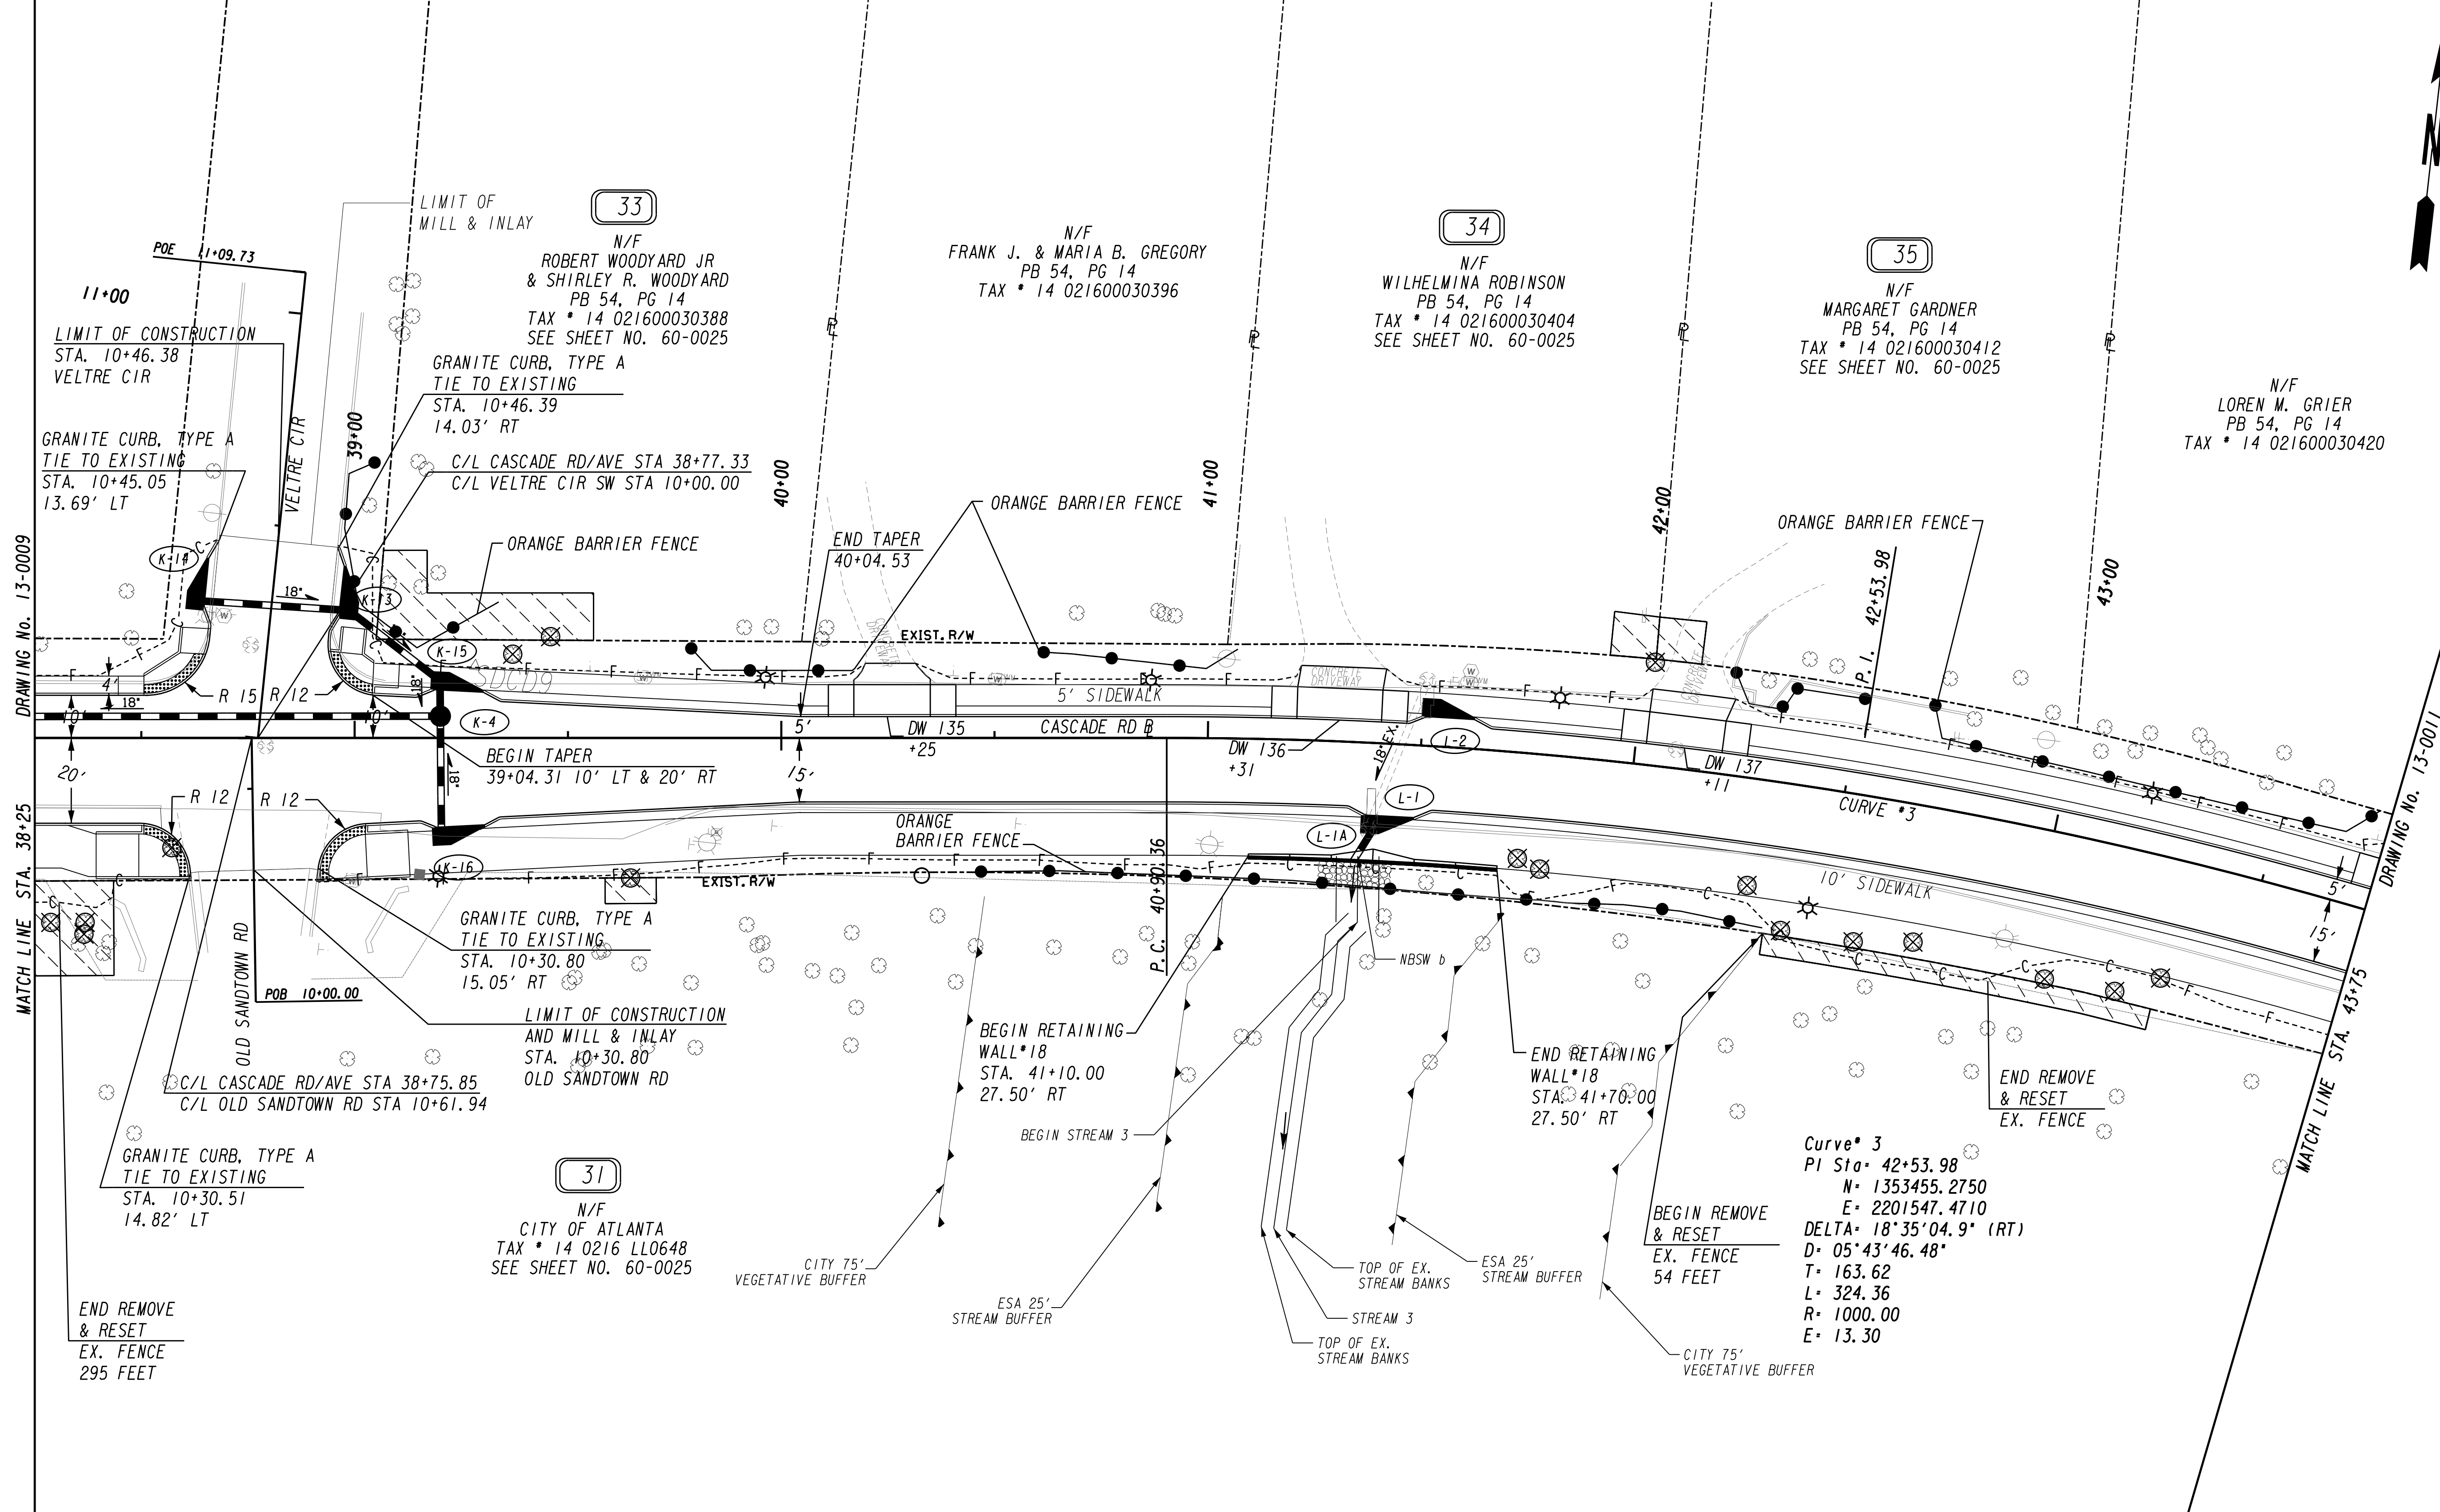

PROPERTY AND EXISTING R/W LINE

REQUIRED R/W LINE

CONSTRUCTION LIMITS

EASEMENT FOR CONSTR

& MAINTENANCE OF SLOPES

EASEMENT FOR CONSTR OF SLOPES

EASEMENT FOR CONSTR OF DRIVES

---P---

---C---

---F---

BEGIN LIMIT OF ACCESS.....BLA

END LIMIT OF ACCESS.....ELA

LIMIT OF ACCESS

REQ'D R/W & LIMIT OF ACCESS

ORANGE BARRIER FENCE

ESA - ENV. SENSITIVE AREA

(SEE ERIT TABLE)

0 20 40 80

REVISION DATES

/ /		
/ /		
/ /		
/ /		
/ /		
/ /		
/ /		
/ /		

MAINLINE PLAN

CASCADE STREETScape PHASE I

FULTON COUNTY

CHECKED: 01/06/20

DATE: / /

BACKCHECKED: / /

DATE: / /

CORRECTED: / /

DATE: / /

VERIFIED: / /

DATE: / /

DRAWING No.

13-0010

REGISTERED


01-06-20

No. PE020598

PROFESSIONAL

ENGINEER

GEORGE P. DONALD

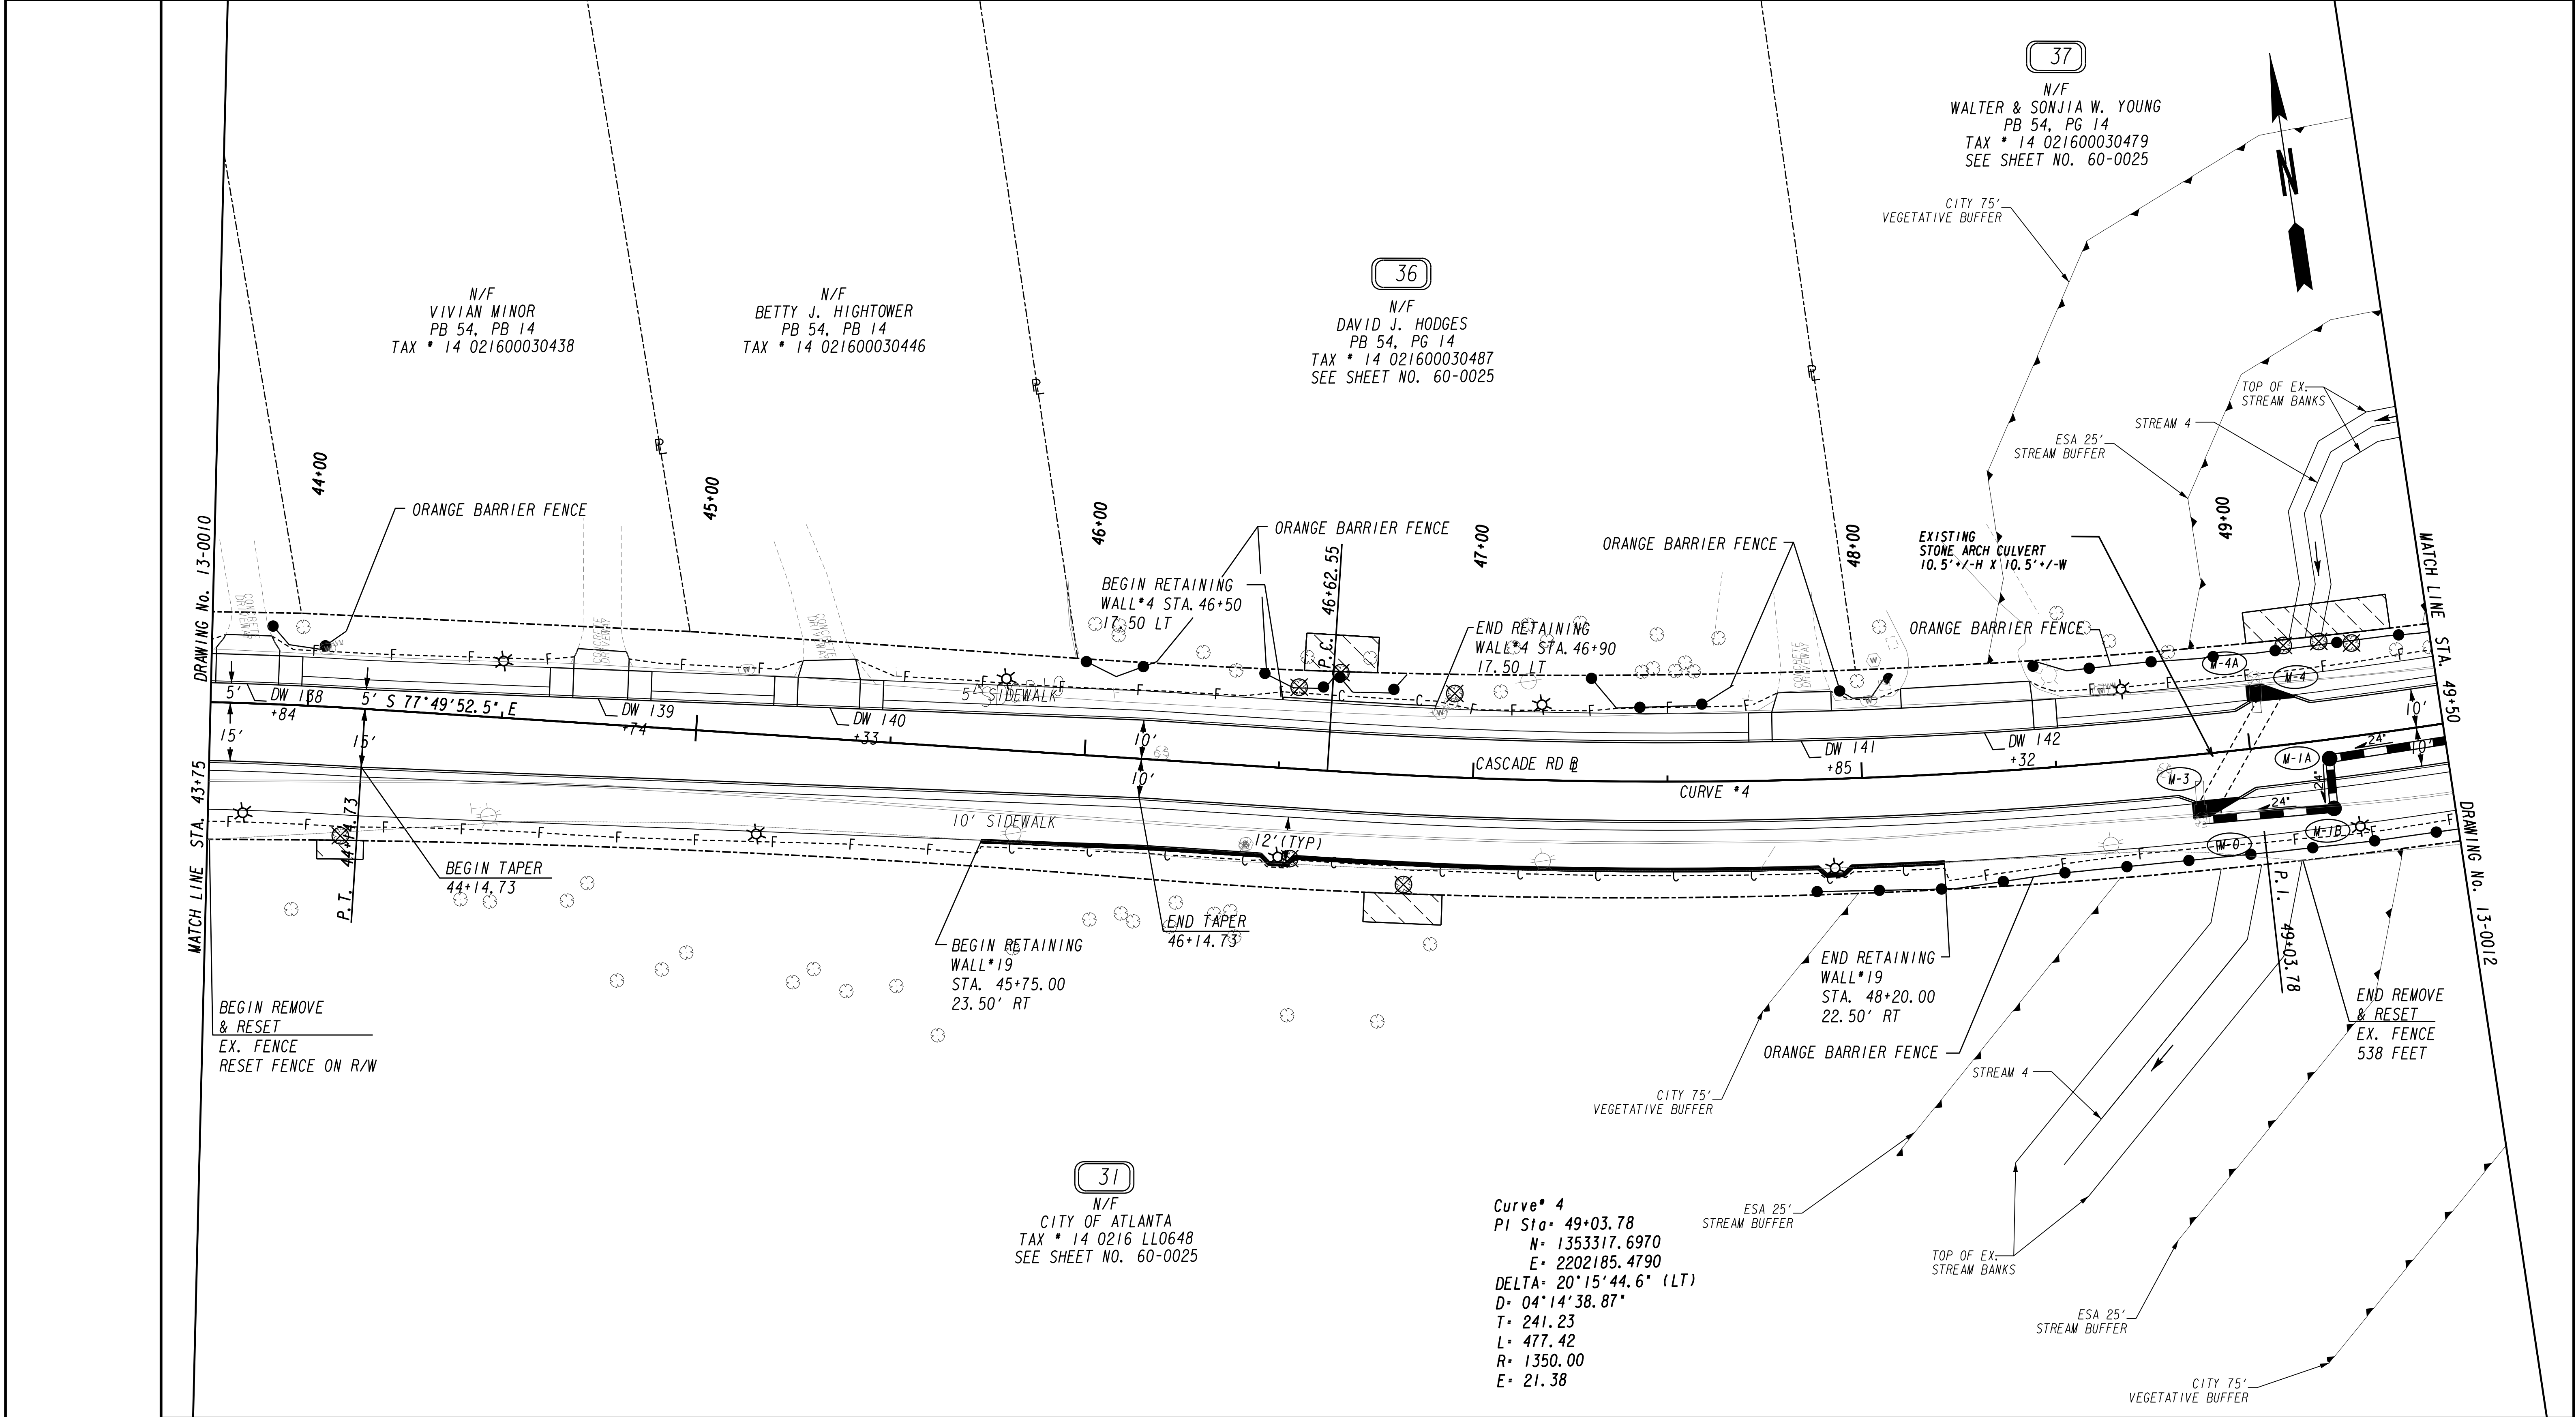

PROPERTY AND EXISTING R/W LINE
REQUIRED R/W LINE
CONSTRUCTION LIMITS
EASEMENT FOR CONSTR
& MAINTENANCE OF SLOPES
EASEMENT FOR CONSTR OF SLOPES
EASEMENT FOR CONSTR OF DRIVES

---P---
---C---F---
[Hatched Box]
[Hatched Box]
[Hatched Box]

BEGIN LIMIT OF ACCESS.....BLA
END LIMIT OF ACCESS.....ELA
LIMIT OF ACCESS
REQ'D R/W & LIMIT OF ACCESS
ORANGE BARRIER FENCE
ESA - ENV. SENSITIVE AREA
(SEE ERIT TABLE)

---P---
---C---F---
[Hatched Box]
[Hatched Box]
[Hatched Box]

REGISTERED
01-06-20
No. PE020598
PROFESSIONAL
ENGINEER
GEOFFREY P. DONALD

wsp

SCALE IN FEET

0 20 40 80


REVISION DATES	
/ /	
/ /	
/ /	
/ /	
/ /	
/ /	
/ /	

MAINLINE PLAN

CASCADE STREETScape PHASE I
FULTON COUNTY

CHECKED:	DATE: 01/06/20
BACKCHECKED:	DATE: / /
CORRECTED:	DATE: / /
VERIFIED:	DATE: / /

DRAWING No.
13-0011

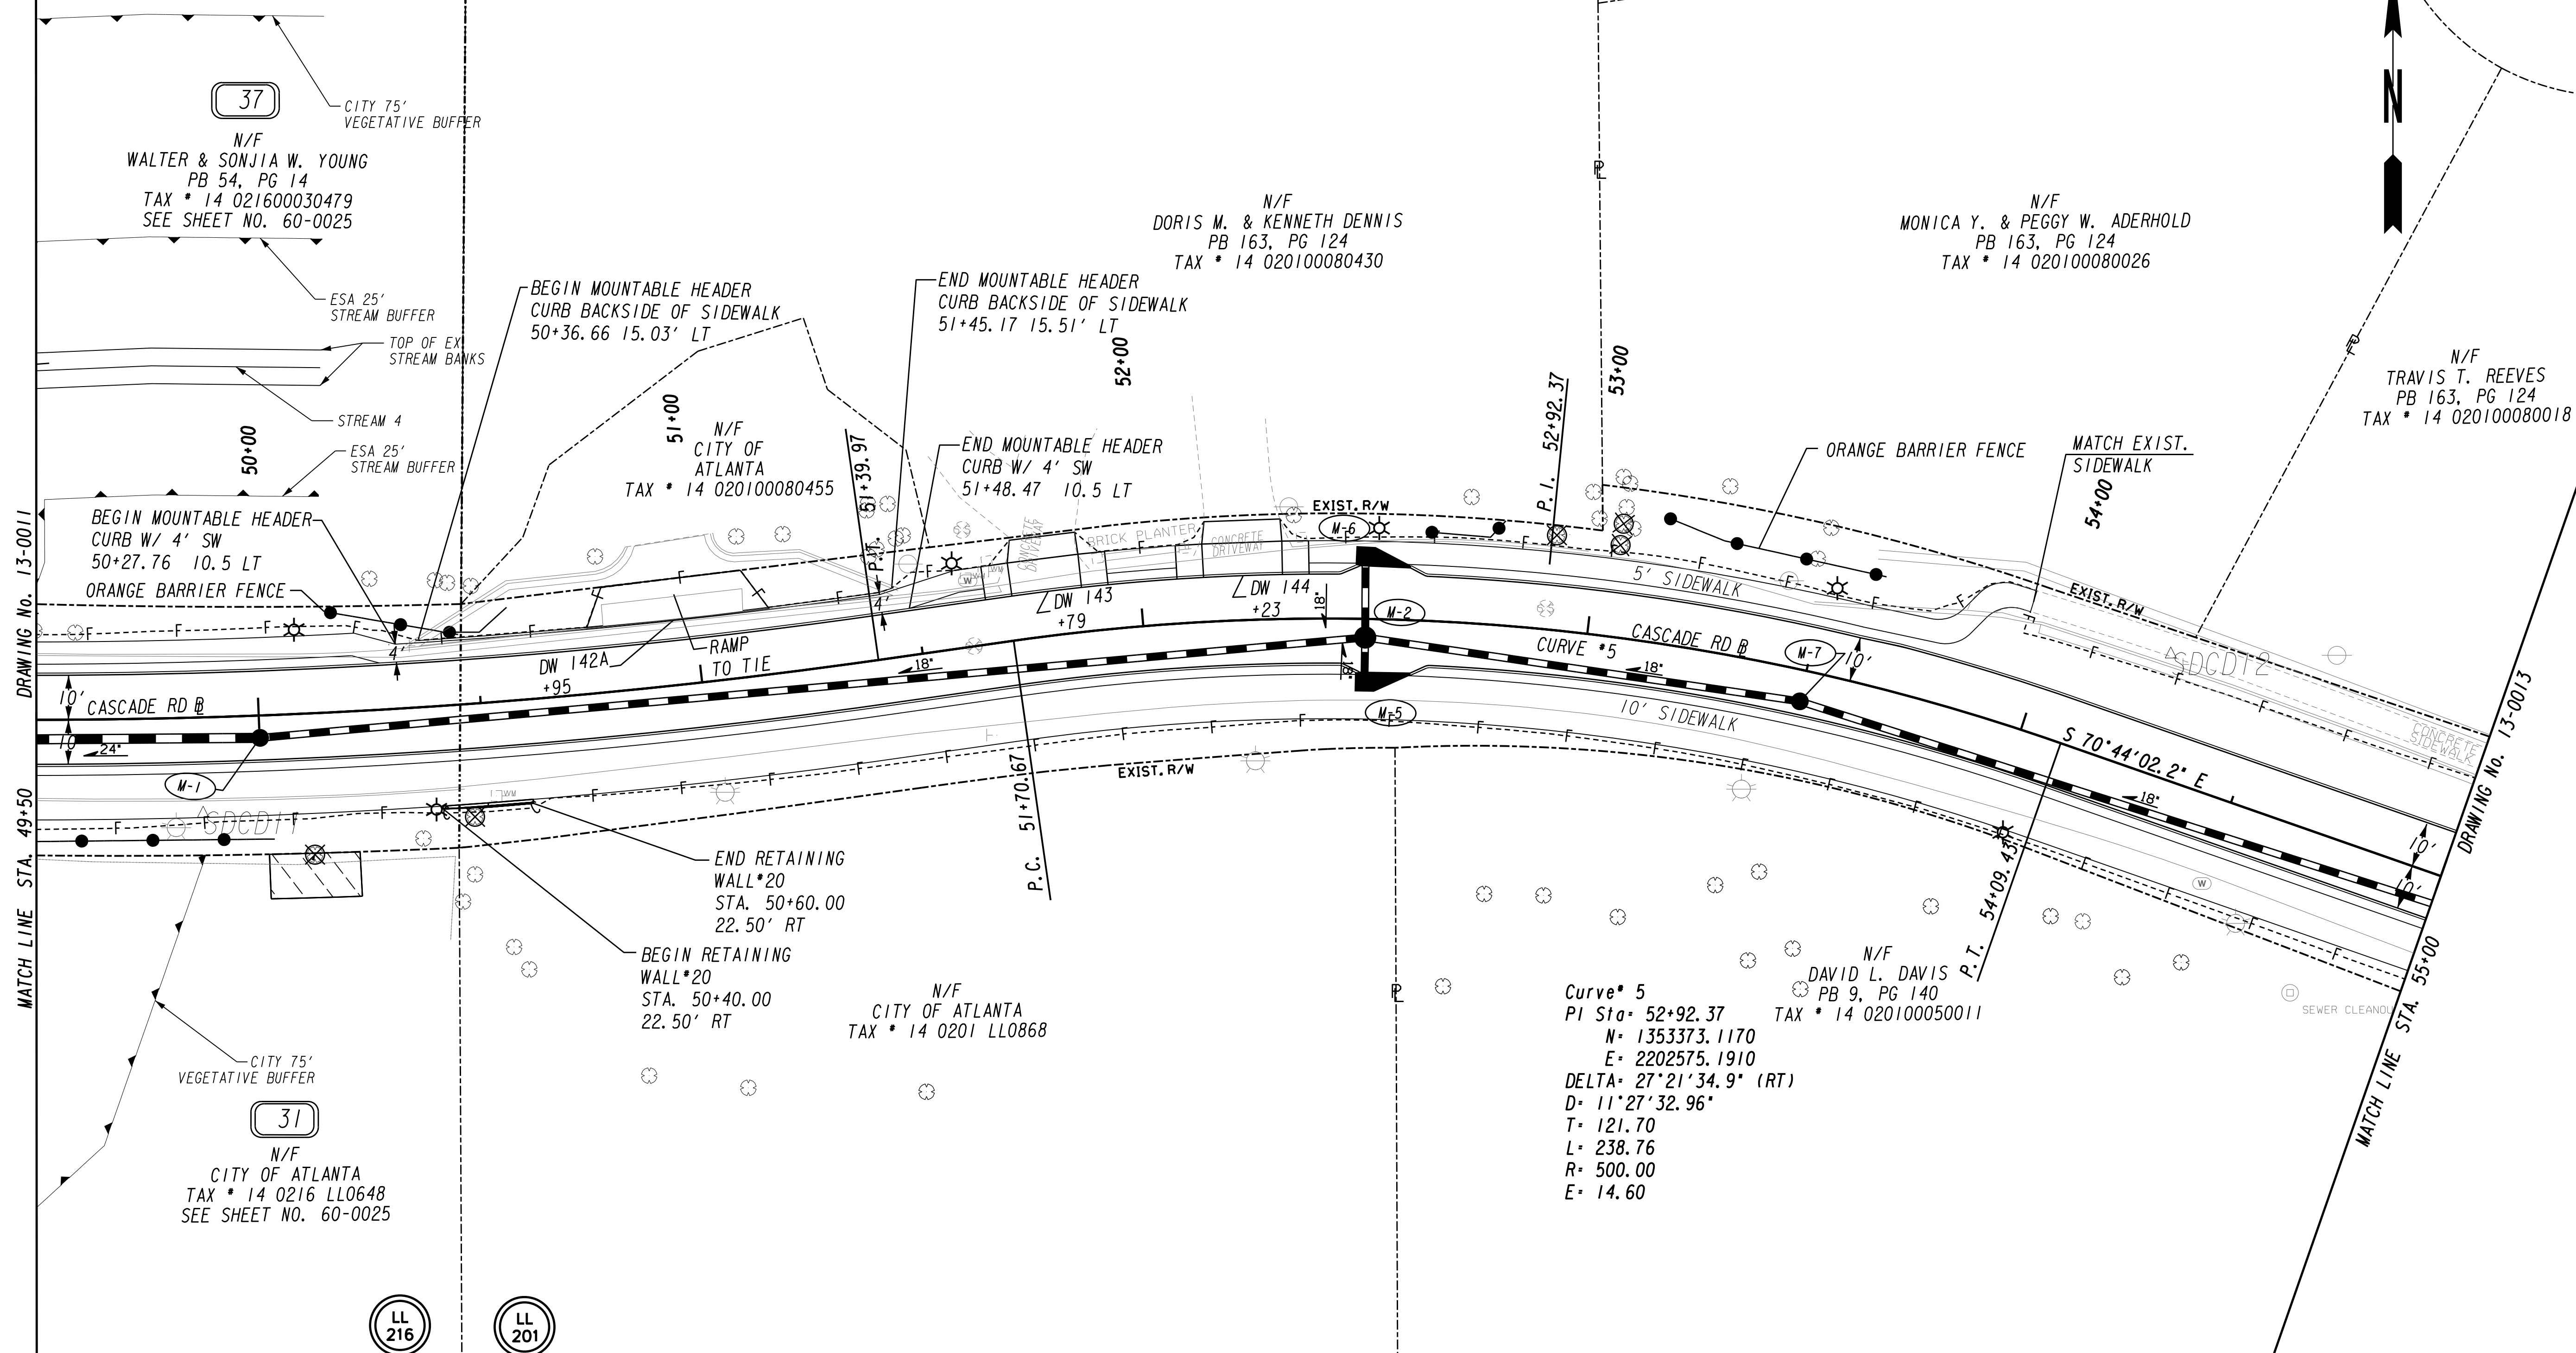

PROPERTY AND EXISTING R/W LINE
REQUIRED R/W LINE
CONSTRUCTION LIMITS
EASEMENT FOR CONSTR
& MAINTENANCE OF SLOPES
EASEMENT FOR CONSTR OF SLOPES
EASEMENT FOR CONSTR OF DRIVES

BEGIN LIMIT OF ACCESS.....BLA
END LIMIT OF ACCESS.....ELA
LIMIT OF ACCESS
REQ'D R/W & LIMIT OF ACCESS
ORANGE BARRIER FENCE
ESA - ENV. SENSITIVE AREA
(SEE ERIT TABLE)

GEORGIA
REGISTERED
01-06-20
No. PE020598
PROFESSIONAL
Geoffrey P. Donald
ENGINEER

wsp

SCALE IN FEET
0 20 40 80

REVISION DATES		
/ /		
/ /		
/ /		
/ /		
/ /		
/ /		
/ /		
/ /		

MAINLINE PLAN

CASCADE STREETSCAPE PHASE I
FULTON COUNTY

CHECKED: / / DATE: 01/06/20


BACKCHECKED: / / DATE: / /

CORRECTED: / / DATE: / /

VERIFIED: / / DATE: / /

RENEWATLANTA

DRAWING No.
13-0012

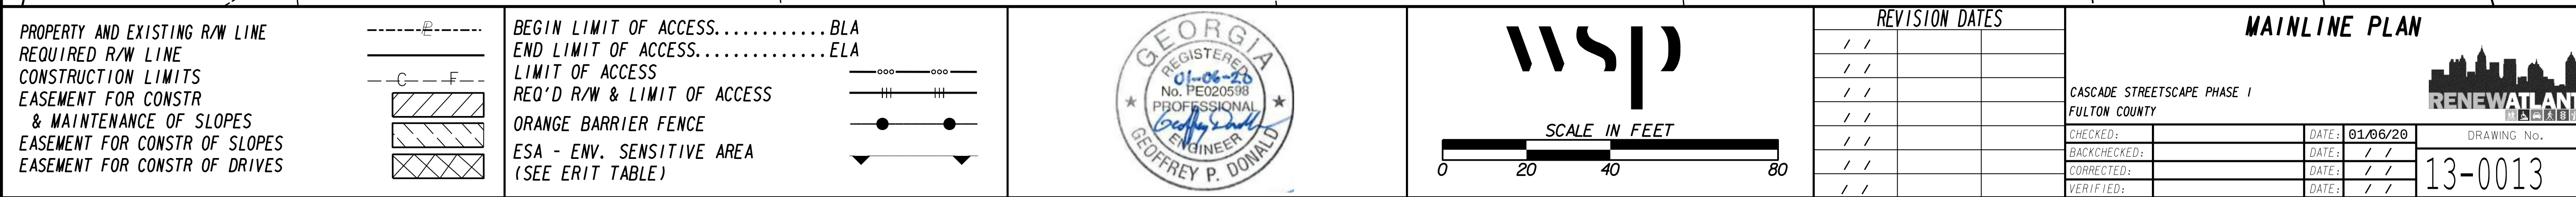



PROPERTY AND EXISTING R/W LINE
REQUIRED R/W LINE
CONSTRUCTION LIMITS
EASEMENT FOR CONSTR
& MAINTENANCE OF SLOPES
EASEMENT FOR CONSTR OF SLOPES
EASEMENT FOR CONSTR OF DRIVES

BEGIN LIMIT OF ACCESS.....BLA
END LIMIT OF ACCESS.....ELA
LIMIT OF ACCESS
REQ'D R/W & LIMIT OF ACCESS
ORANGE BARRIER FENCE
ESA - ENV. SENSITIVE AREA
(SEE ERIT TABLE)

GEORGIA
REGISTERED
01-06-20
No. PE020598
PROFESSIONAL
Geoffrey P. Donald
ENGINEER

WSP

SCALE IN FEET

0

20

40

80

REVISION DATES

/ /

/ /

/ /

/ /

/ /

/ /

/ /

/ /

/ /

/ /

MAINLINE PLAN

CASCADE STREETSCAPE PHASE I
FULTON COUNTY

CHECKED:

DATE:01/06/20

BACKCHECKED:

DATE:/ /

CORRECTED:

DATE:/ /

VERIFIED:


DATE:/ /

DRAWING No.

13-0014

RENEW ATLANTA

ATLANTA

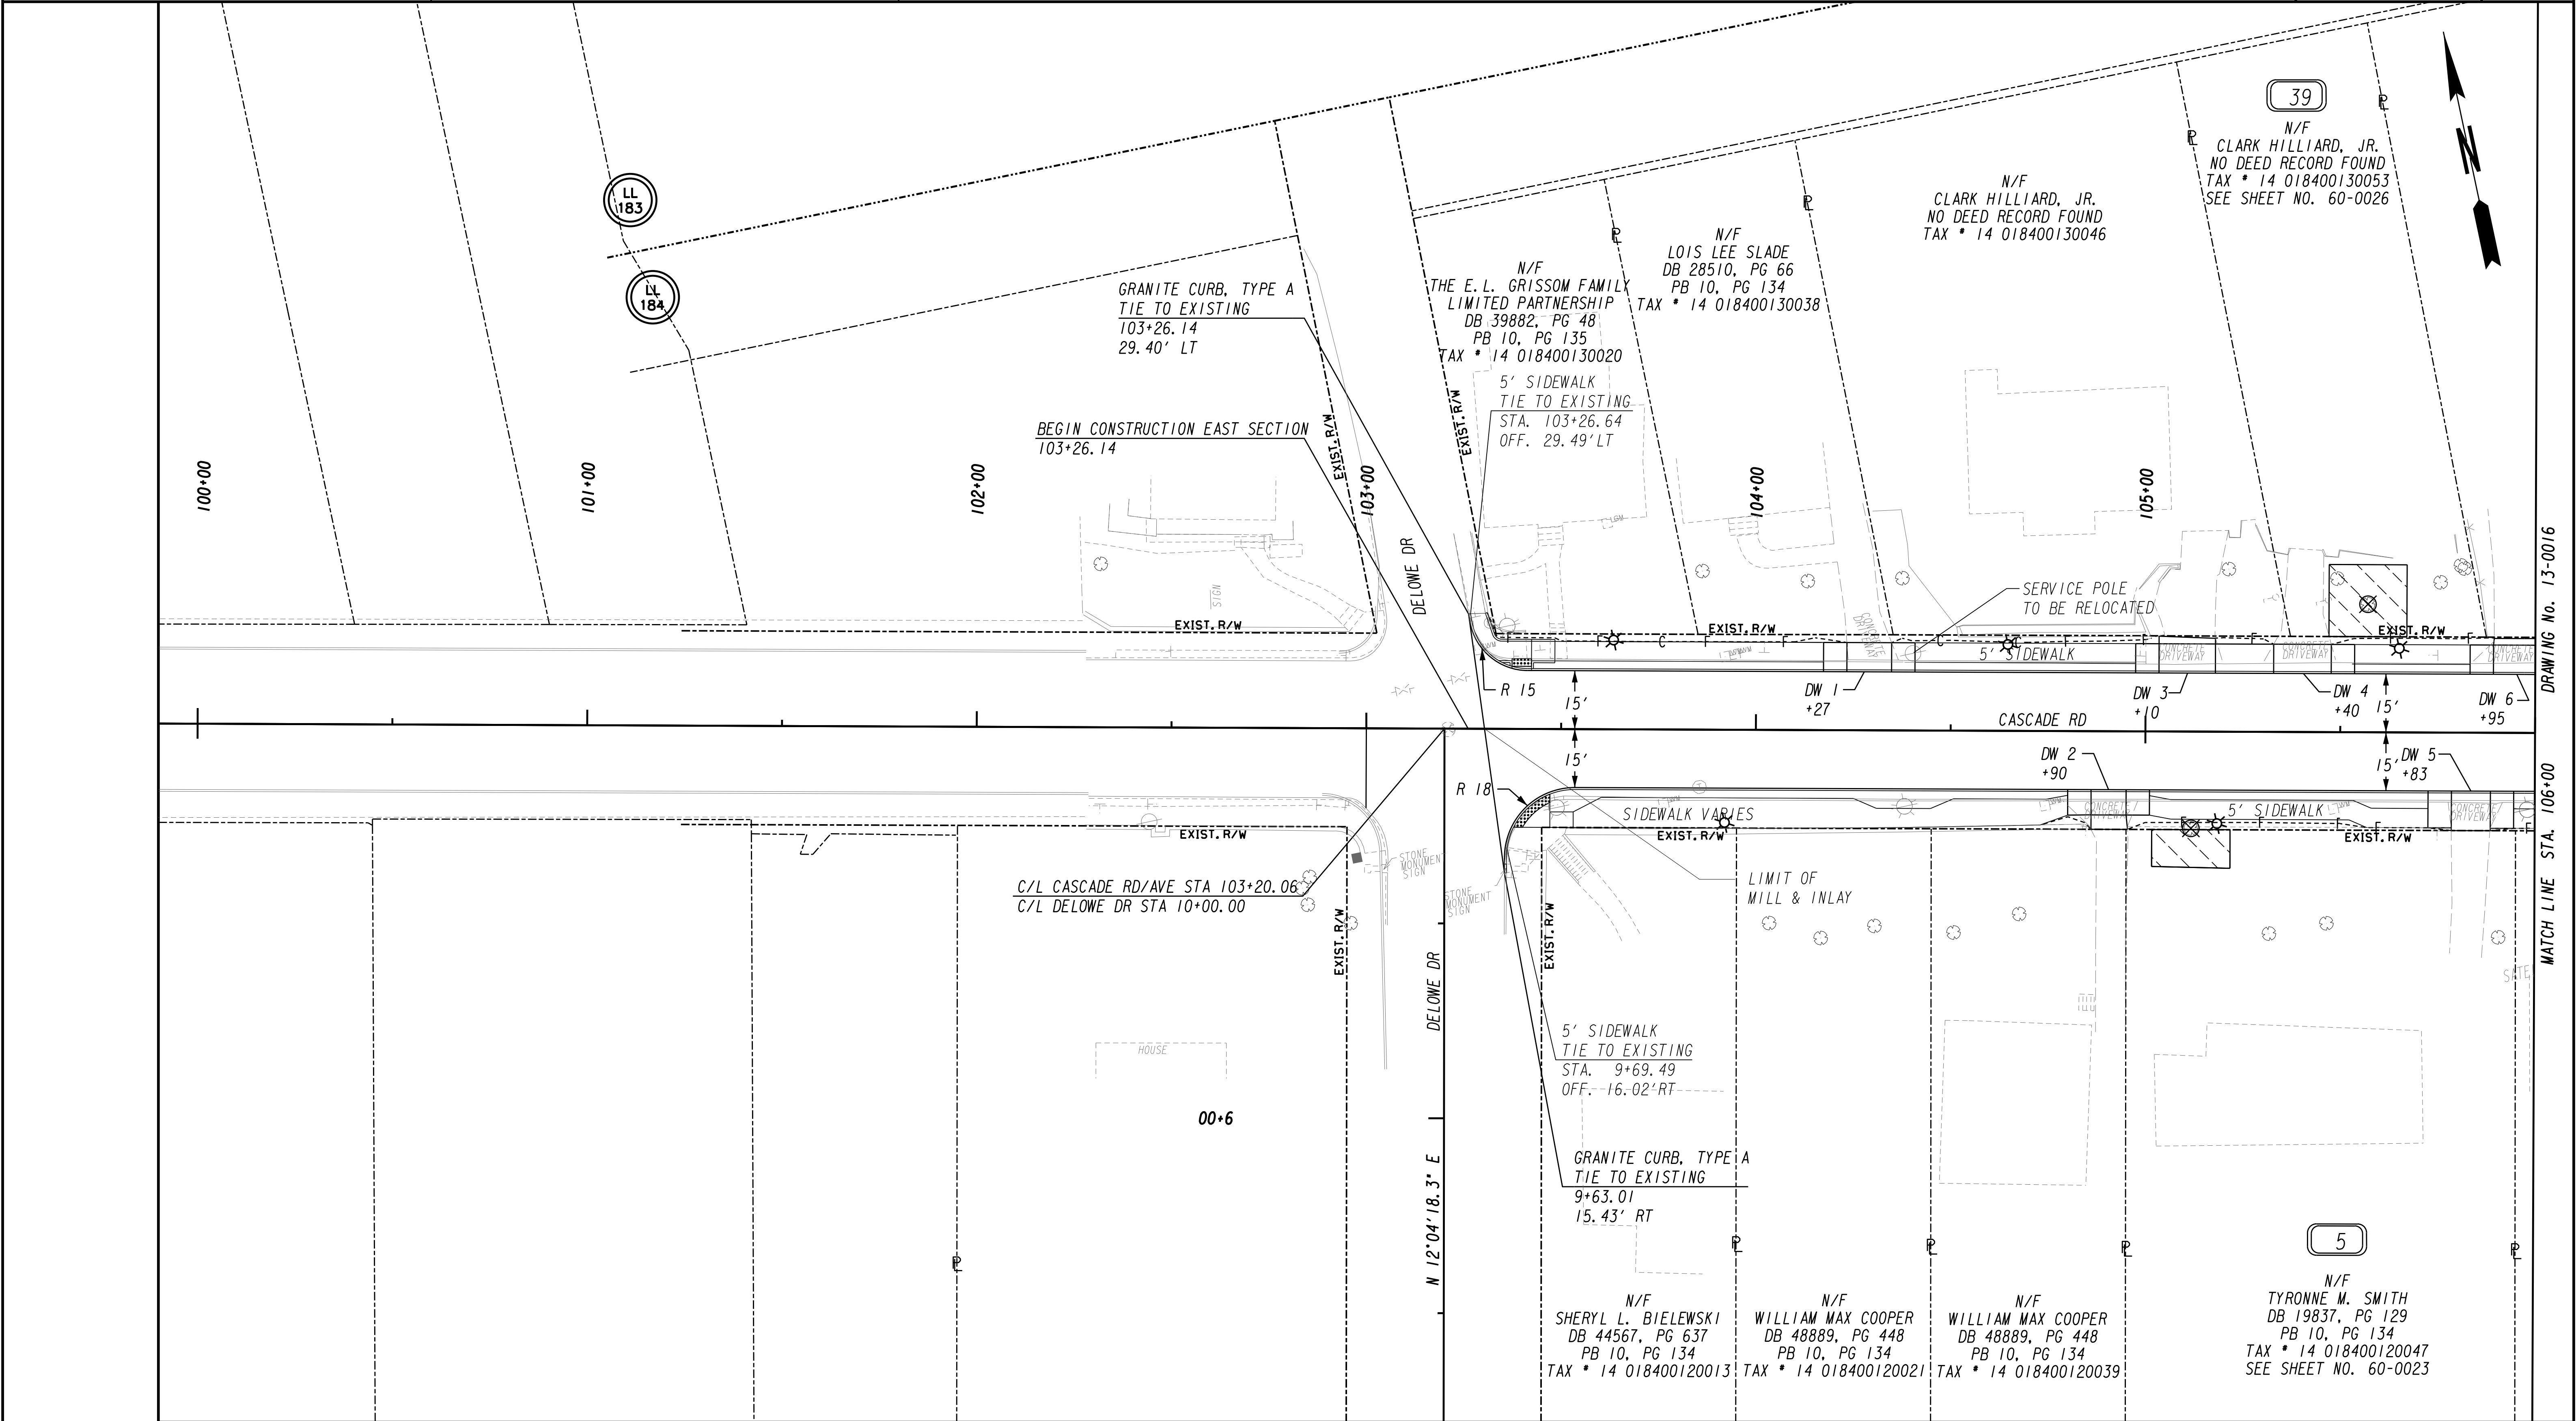

PROPERTY AND EXISTING R/W LINE
REQUIRED R/W LINE
CONSTRUCTION LIMITS
EASEMENT FOR CONSTR
& MAINTENANCE OF SLOPES
EASEMENT FOR CONSTR OF SLOPES
EASEMENT FOR CONSTR OF DRIVES

BEGIN LIMIT OF ACCESS.....BLA
END LIMIT OF ACCESS.....ELA
LIMIT OF ACCESS
REQ'D R/W & LIMIT OF ACCESS
ORANGE BARRIER FENCE
ESA - ENV. SENSITIVE AREA
(SEE ERIT TABLE)

GEORGIA
REGISTERED
01-06-20
No. PE020598
PROFESSIONAL
ENGINEER
GEOFFREY P. DONALD

wsp

SCALE IN FEET
0 20 40 80

REVISION DATES

/ /		
/ /		
/ /		
/ /		
/ /		
/ /		
/ /		

MAINLINE PLAN

CASCADE STREETSCAPE PHASE I
FULTON COUNTY

CHECKED: / /

BACKCHECKED: / /

CORRECTED: / /

VERIFIED: / /

DATE: 01/06/20


DATE: / /

DATE: / /

DATE: / /

DRAWING No.
13-0015

7/31/2015 GPLN

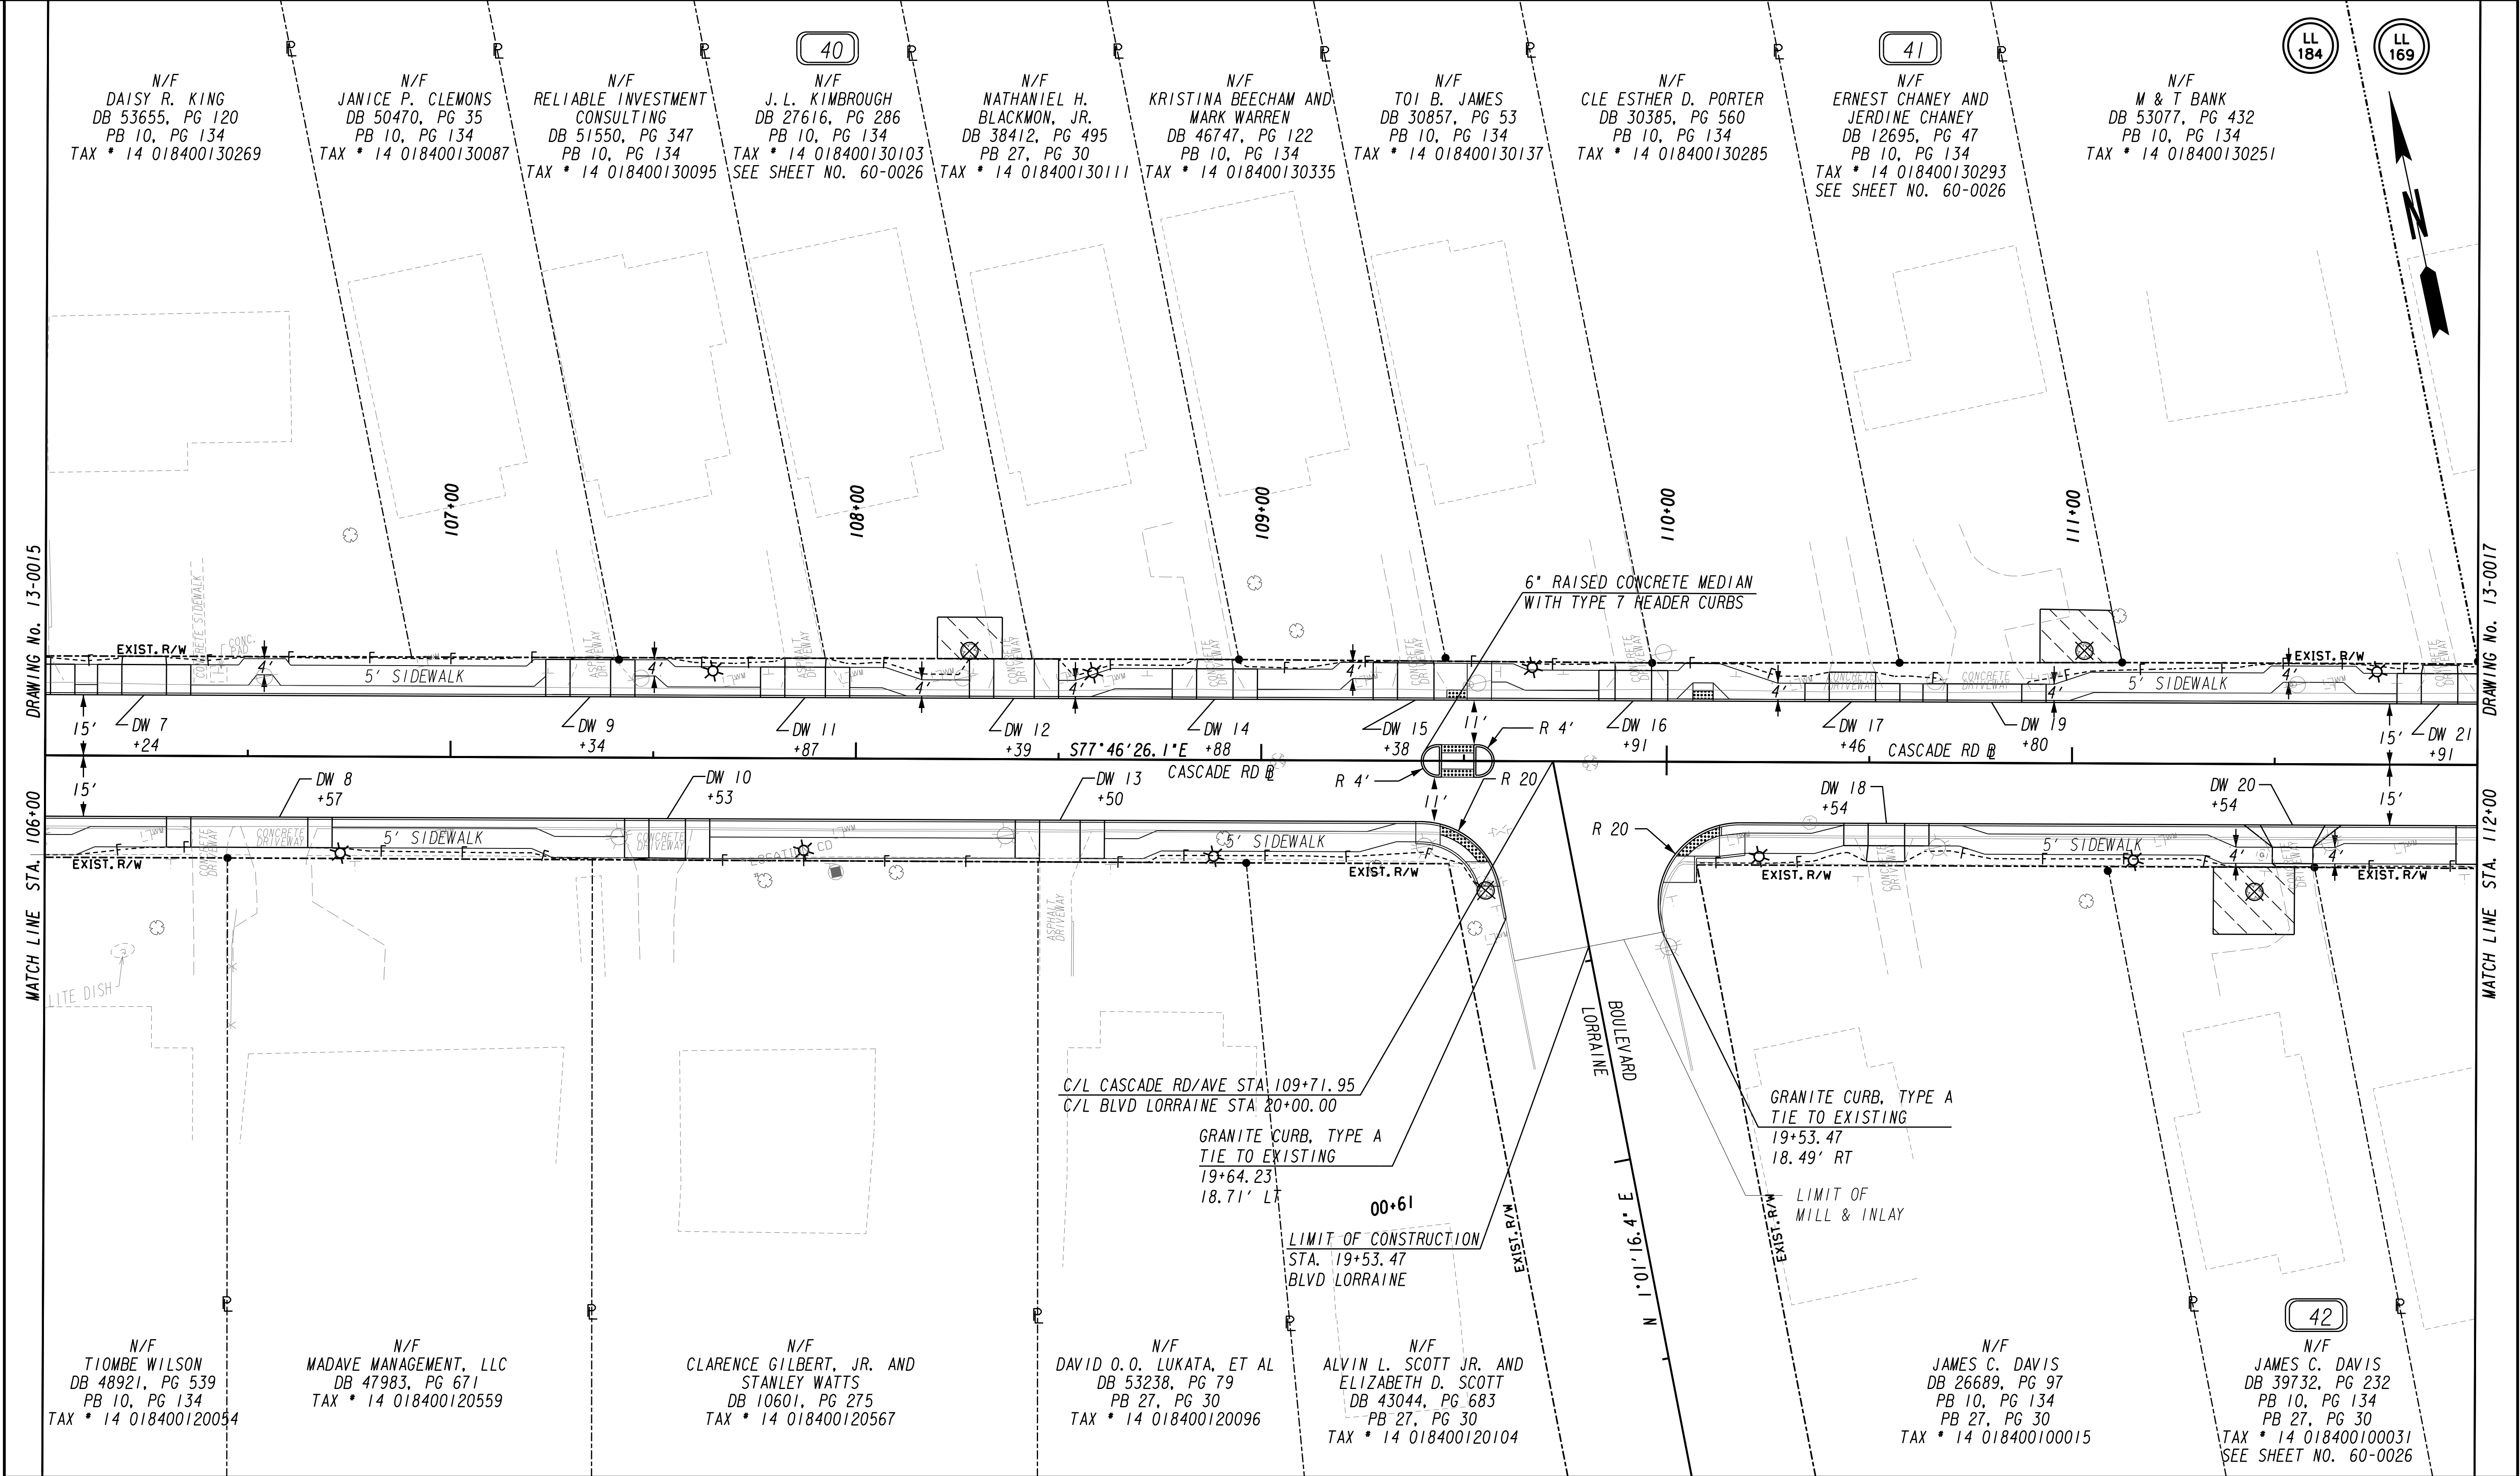

PROPERTY AND EXISTING R/W LINE
REQUIRED R/W LINE
CONSTRUCTION LIMITS
EASEMENT FOR CONSTR
& MAINTENANCE OF SLOPES
EASEMENT FOR CONSTR OF SLOPES
EASEMENT FOR CONSTR OF DRIVES

BEGIN LIMIT OF ACCESS.....BLA
END LIMIT OF ACCESS.....ELA
LIMIT OF ACCESS
REQ'D R/W & LIMIT OF ACCESS
ORANGE BARRIER FENCE
ESA - ENV. SENSITIVE AREA
(SEE ERIT TABLE)

GEORGIA
REGISTERED
01-06-20
No. PE020598
PROFESSIONAL
ENGINEER
GEOFFREY P. DONALD

wsp

SCALE IN FEET
0 20 40 80

REVISION DATES

/ /		
/ /		
/ /		
/ /		
/ /		
/ /		
/ /		

MAINLINE PLAN

CASCAD STREETScape PHASE I
FULTON COUNTY

CHECKED: / /

DATE: 01/06/20

BACKCHECKED: / /

DATE: / /

CORRECTED: / /

DATE: / /


VERIFIED: / /


DATE: / /

RENEWATLANTA

PLANNING

DRAWING No.
13-0016

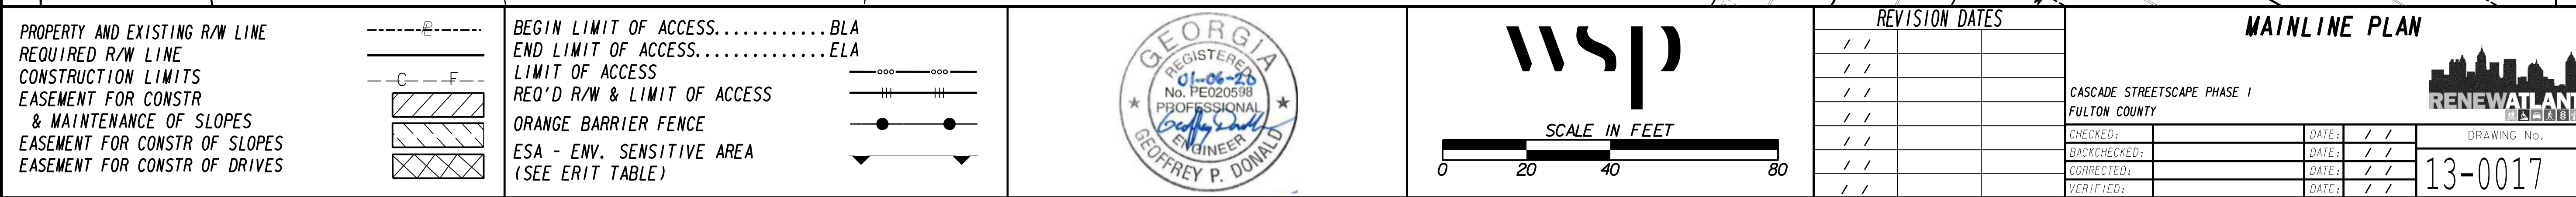

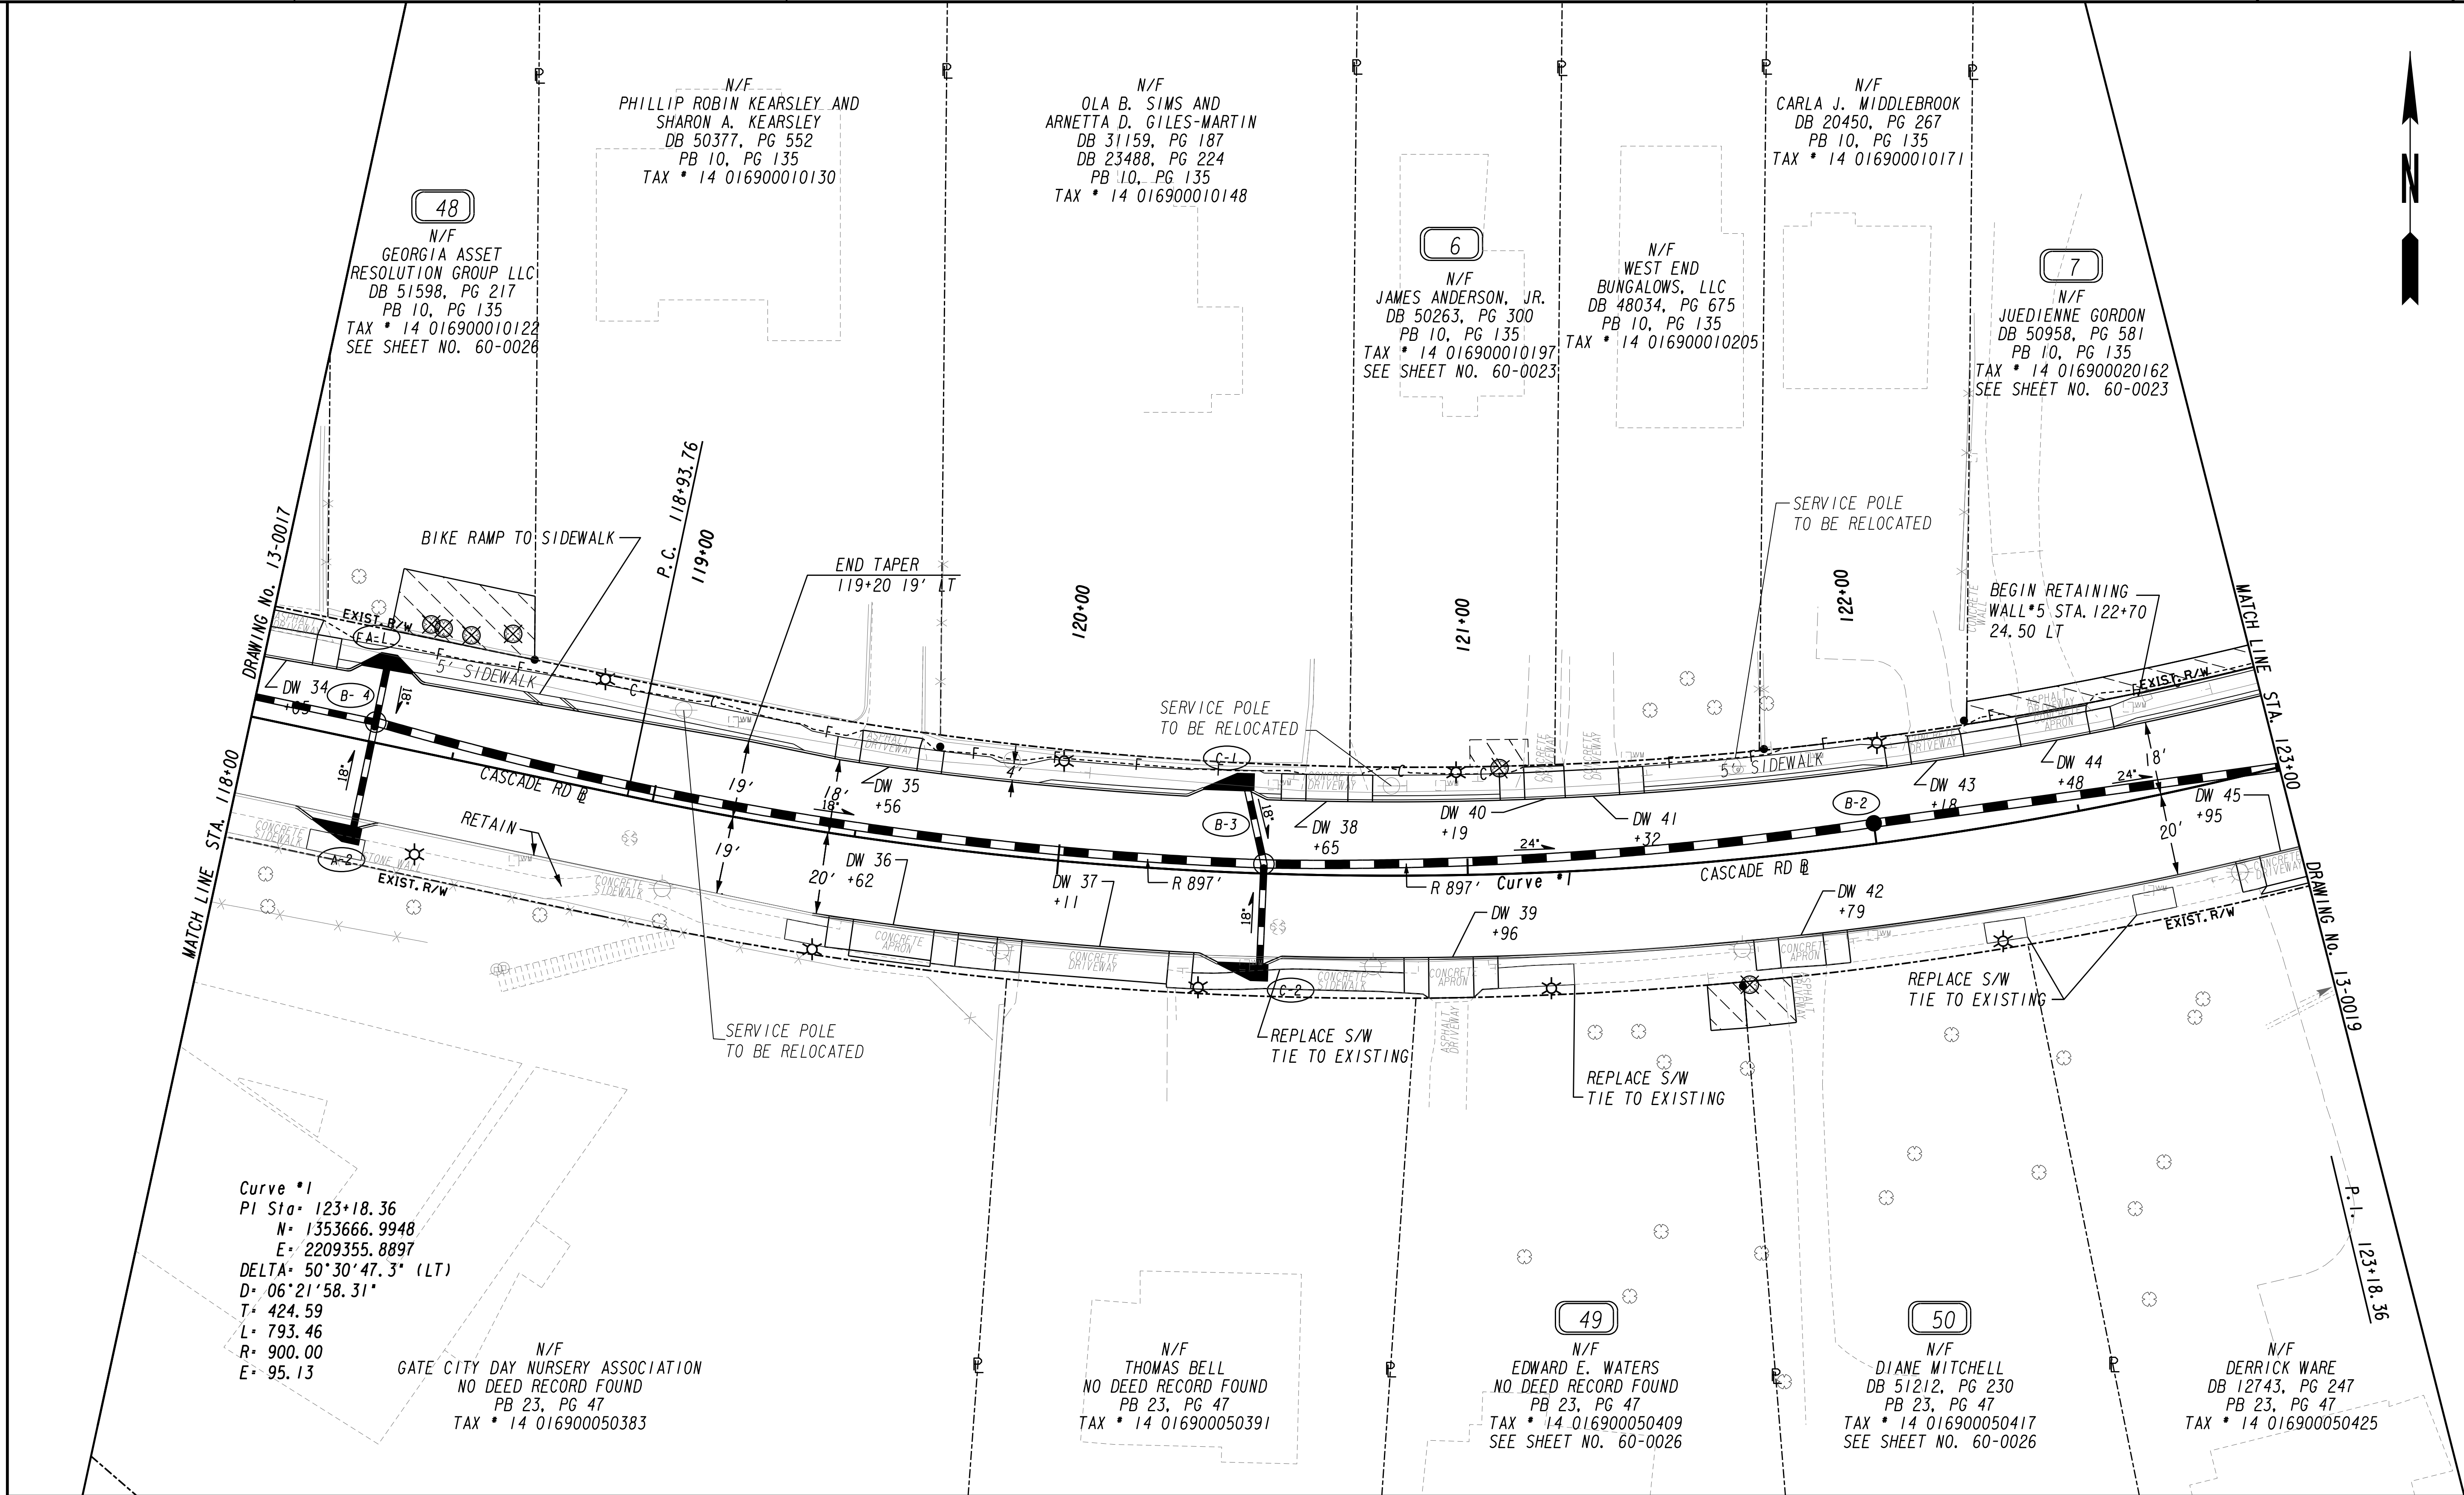

PROPERTY AND EXISTING R/W LINE

REQUIRED R/W LINE

CONSTRUCTION LIMITS

EASEMENT FOR CONSTR

& MAINTENANCE OF SLOPES

EASEMENT FOR CONSTR OF SLOPES

EASEMENT FOR CONSTR OF DRIVES

-----P-----

-----C-----

-----F-----

BEGIN LIMIT OF ACCESS.....BLA

END LIMIT OF ACCESS.....ELA

LIMIT OF ACCESS

REQ'D R/W & LIMIT OF ACCESS

ORANGE BARRIER FENCE

ESA - ENV. SENSITIVE AREA

(SEE ERIT TABLE)

SCALE IN FEET

REVISION DATES

1	1	1
1	1	1
1	1	1
1	1	1
1	1	1
1	1	1
1	1	1
1	1	1

MAINLINE PLAN

CASCADE STREETSCAPE PHASE I

FULTON COUNTY

CHECKED: DATE: / /


BACKCHECKED: DATE: / /

CORRECTED: DATE: / /

VERIFIED: DATE: / /

DRAWING No.

13-0018

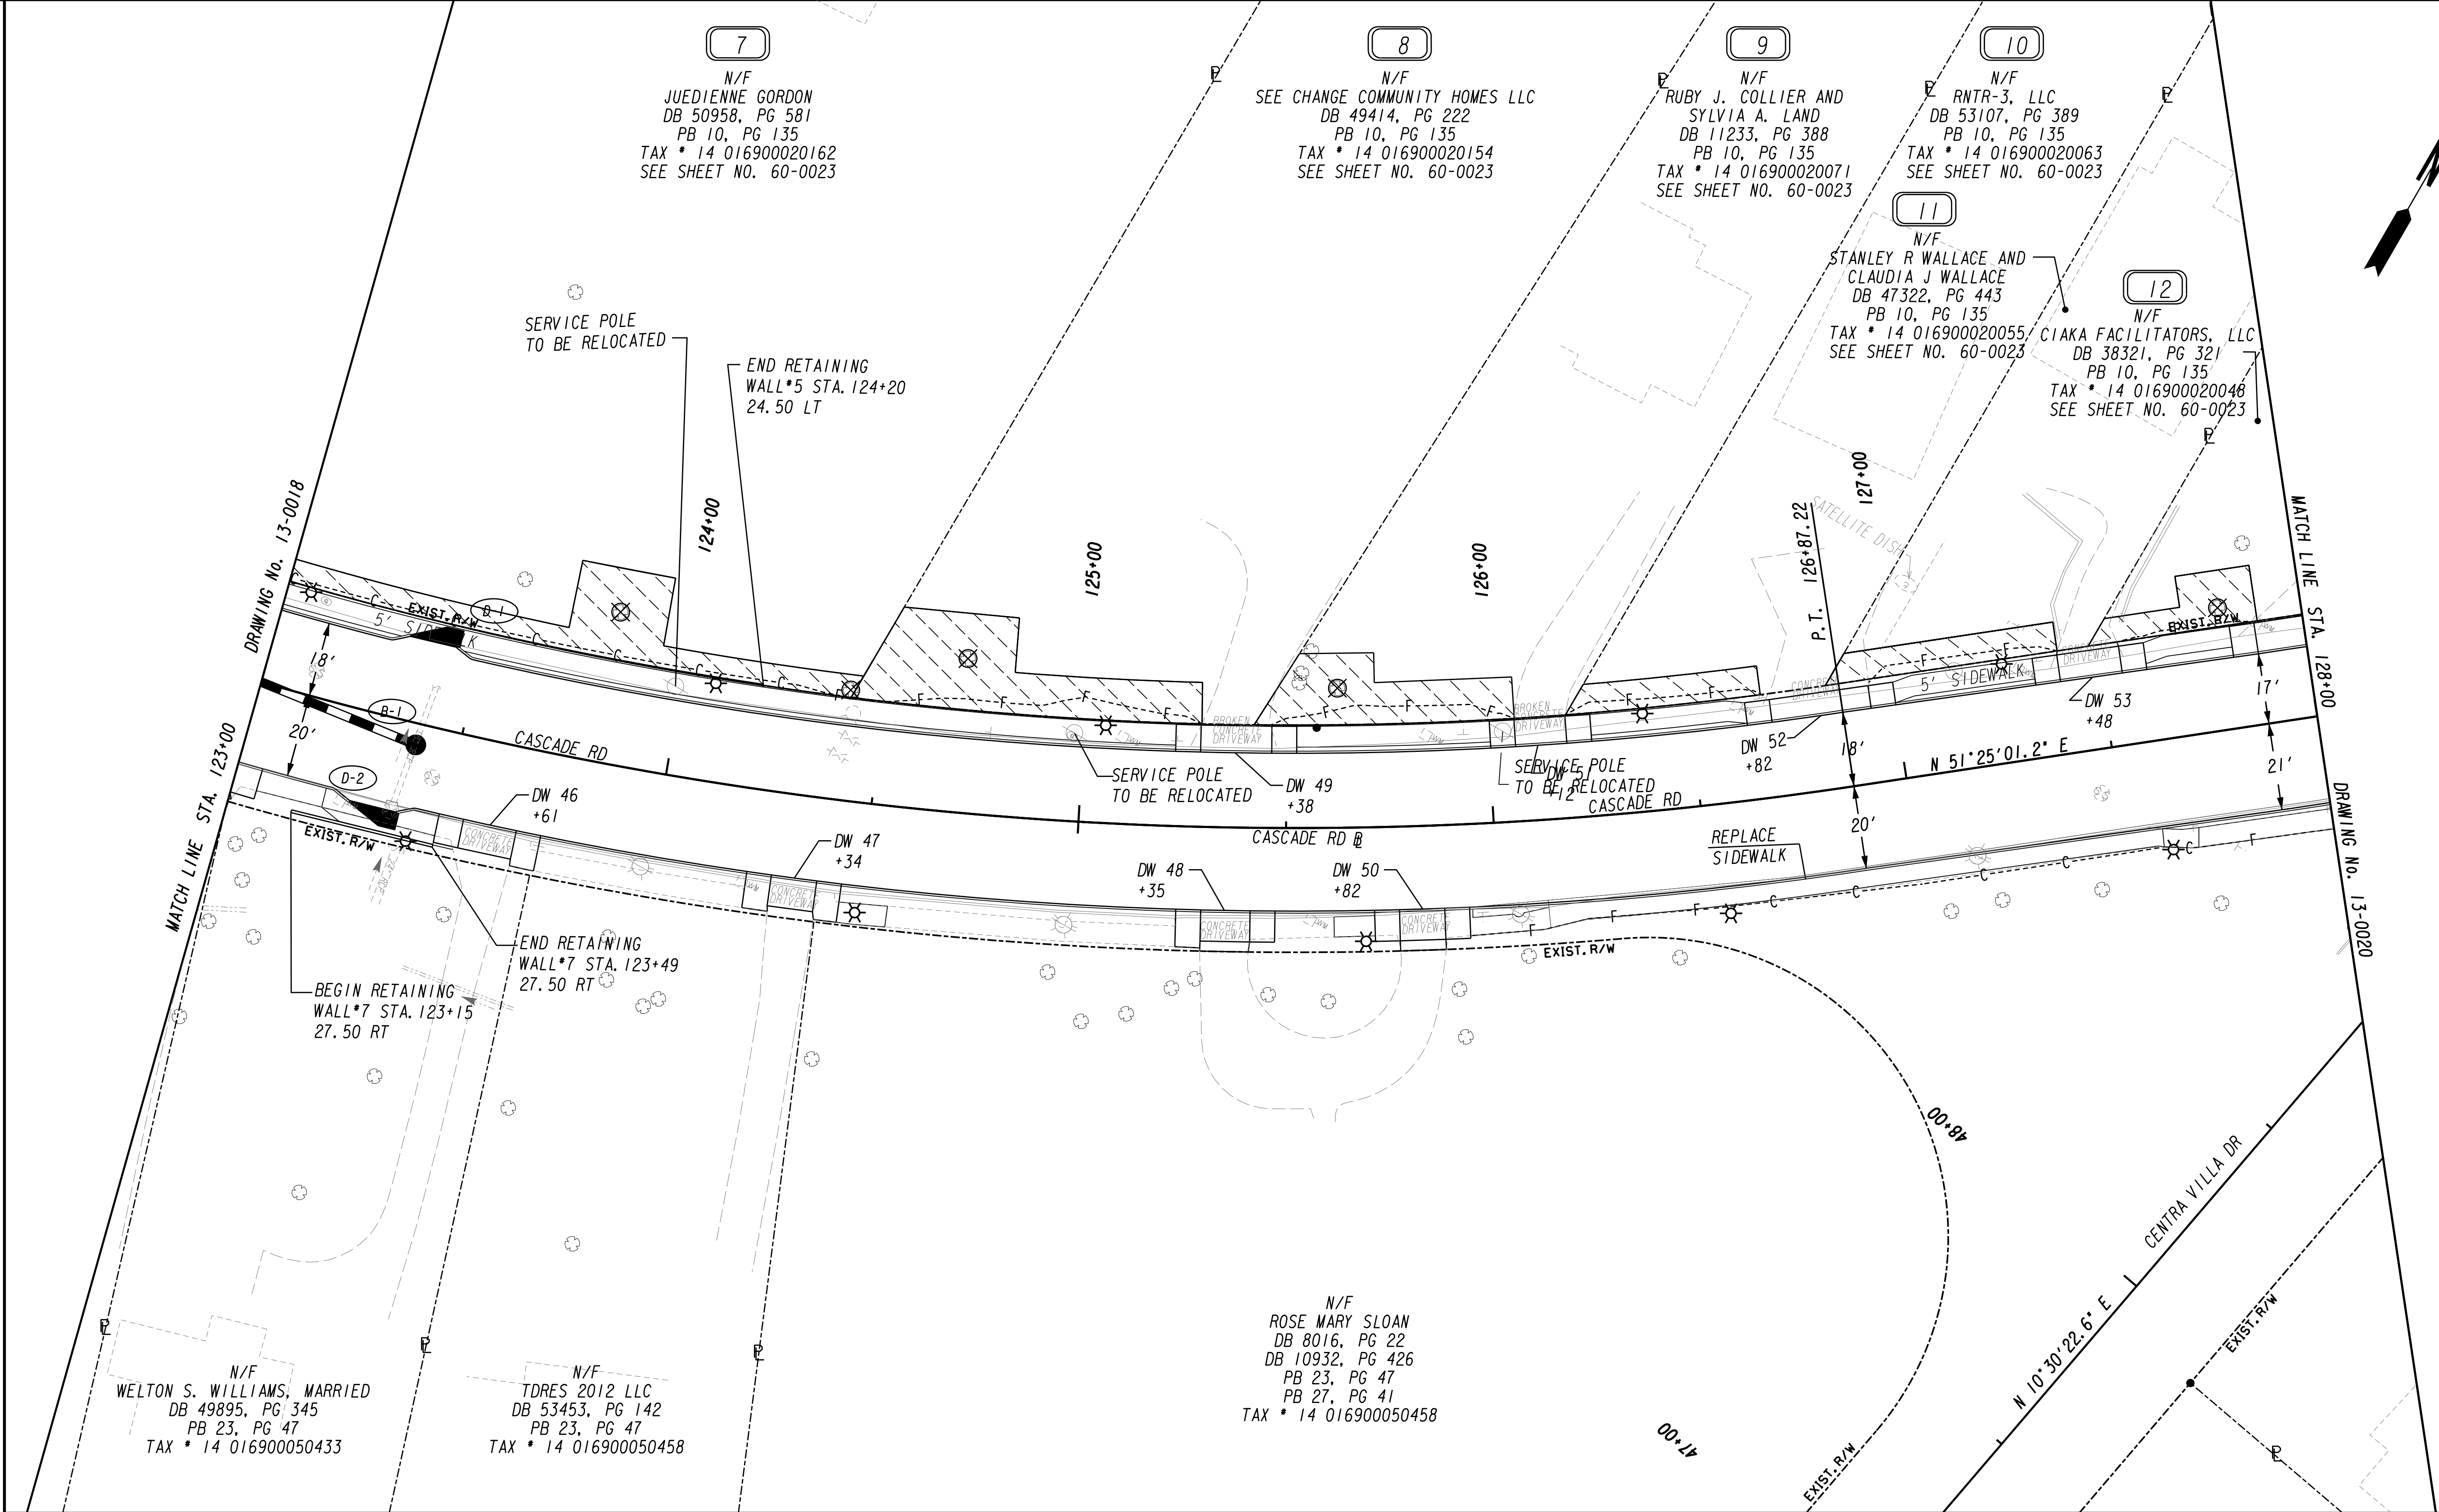

PROPERTY AND EXISTING R/W LINE
REQUIRED R/W LINE
CONSTRUCTION LIMITS
EASEMENT FOR CONSTR
& MAINTENANCE OF SLOPES
EASEMENT FOR CONSTR OF SLOPES
EASEMENT FOR CONSTR OF DRIVES

BEGIN LIMIT OF ACCESS.....BLA
END LIMIT OF ACCESS.....ELA
LIMIT OF ACCESS
REQ'D R/W & LIMIT OF ACCESS
ORANGE BARRIER FENCE
ESA - ENV. SENSITIVE AREA
(SEE ERIT TABLE)

REVISION DATES

NO.	DATE	DESCRIPTION
1	01/06/20	ISSUED FOR PERMIT


MAINLINE PLAN

CASCADE STREETScape PHASE I
FULTON COUNTY

CHECKED: DATE: 01/06/20
BACKCHECKED: DATE: / /
CORRECTED: DATE: / /
VERIFIED: DATE: / /

RENEWATLANTA

DRAWING No. 13-0019

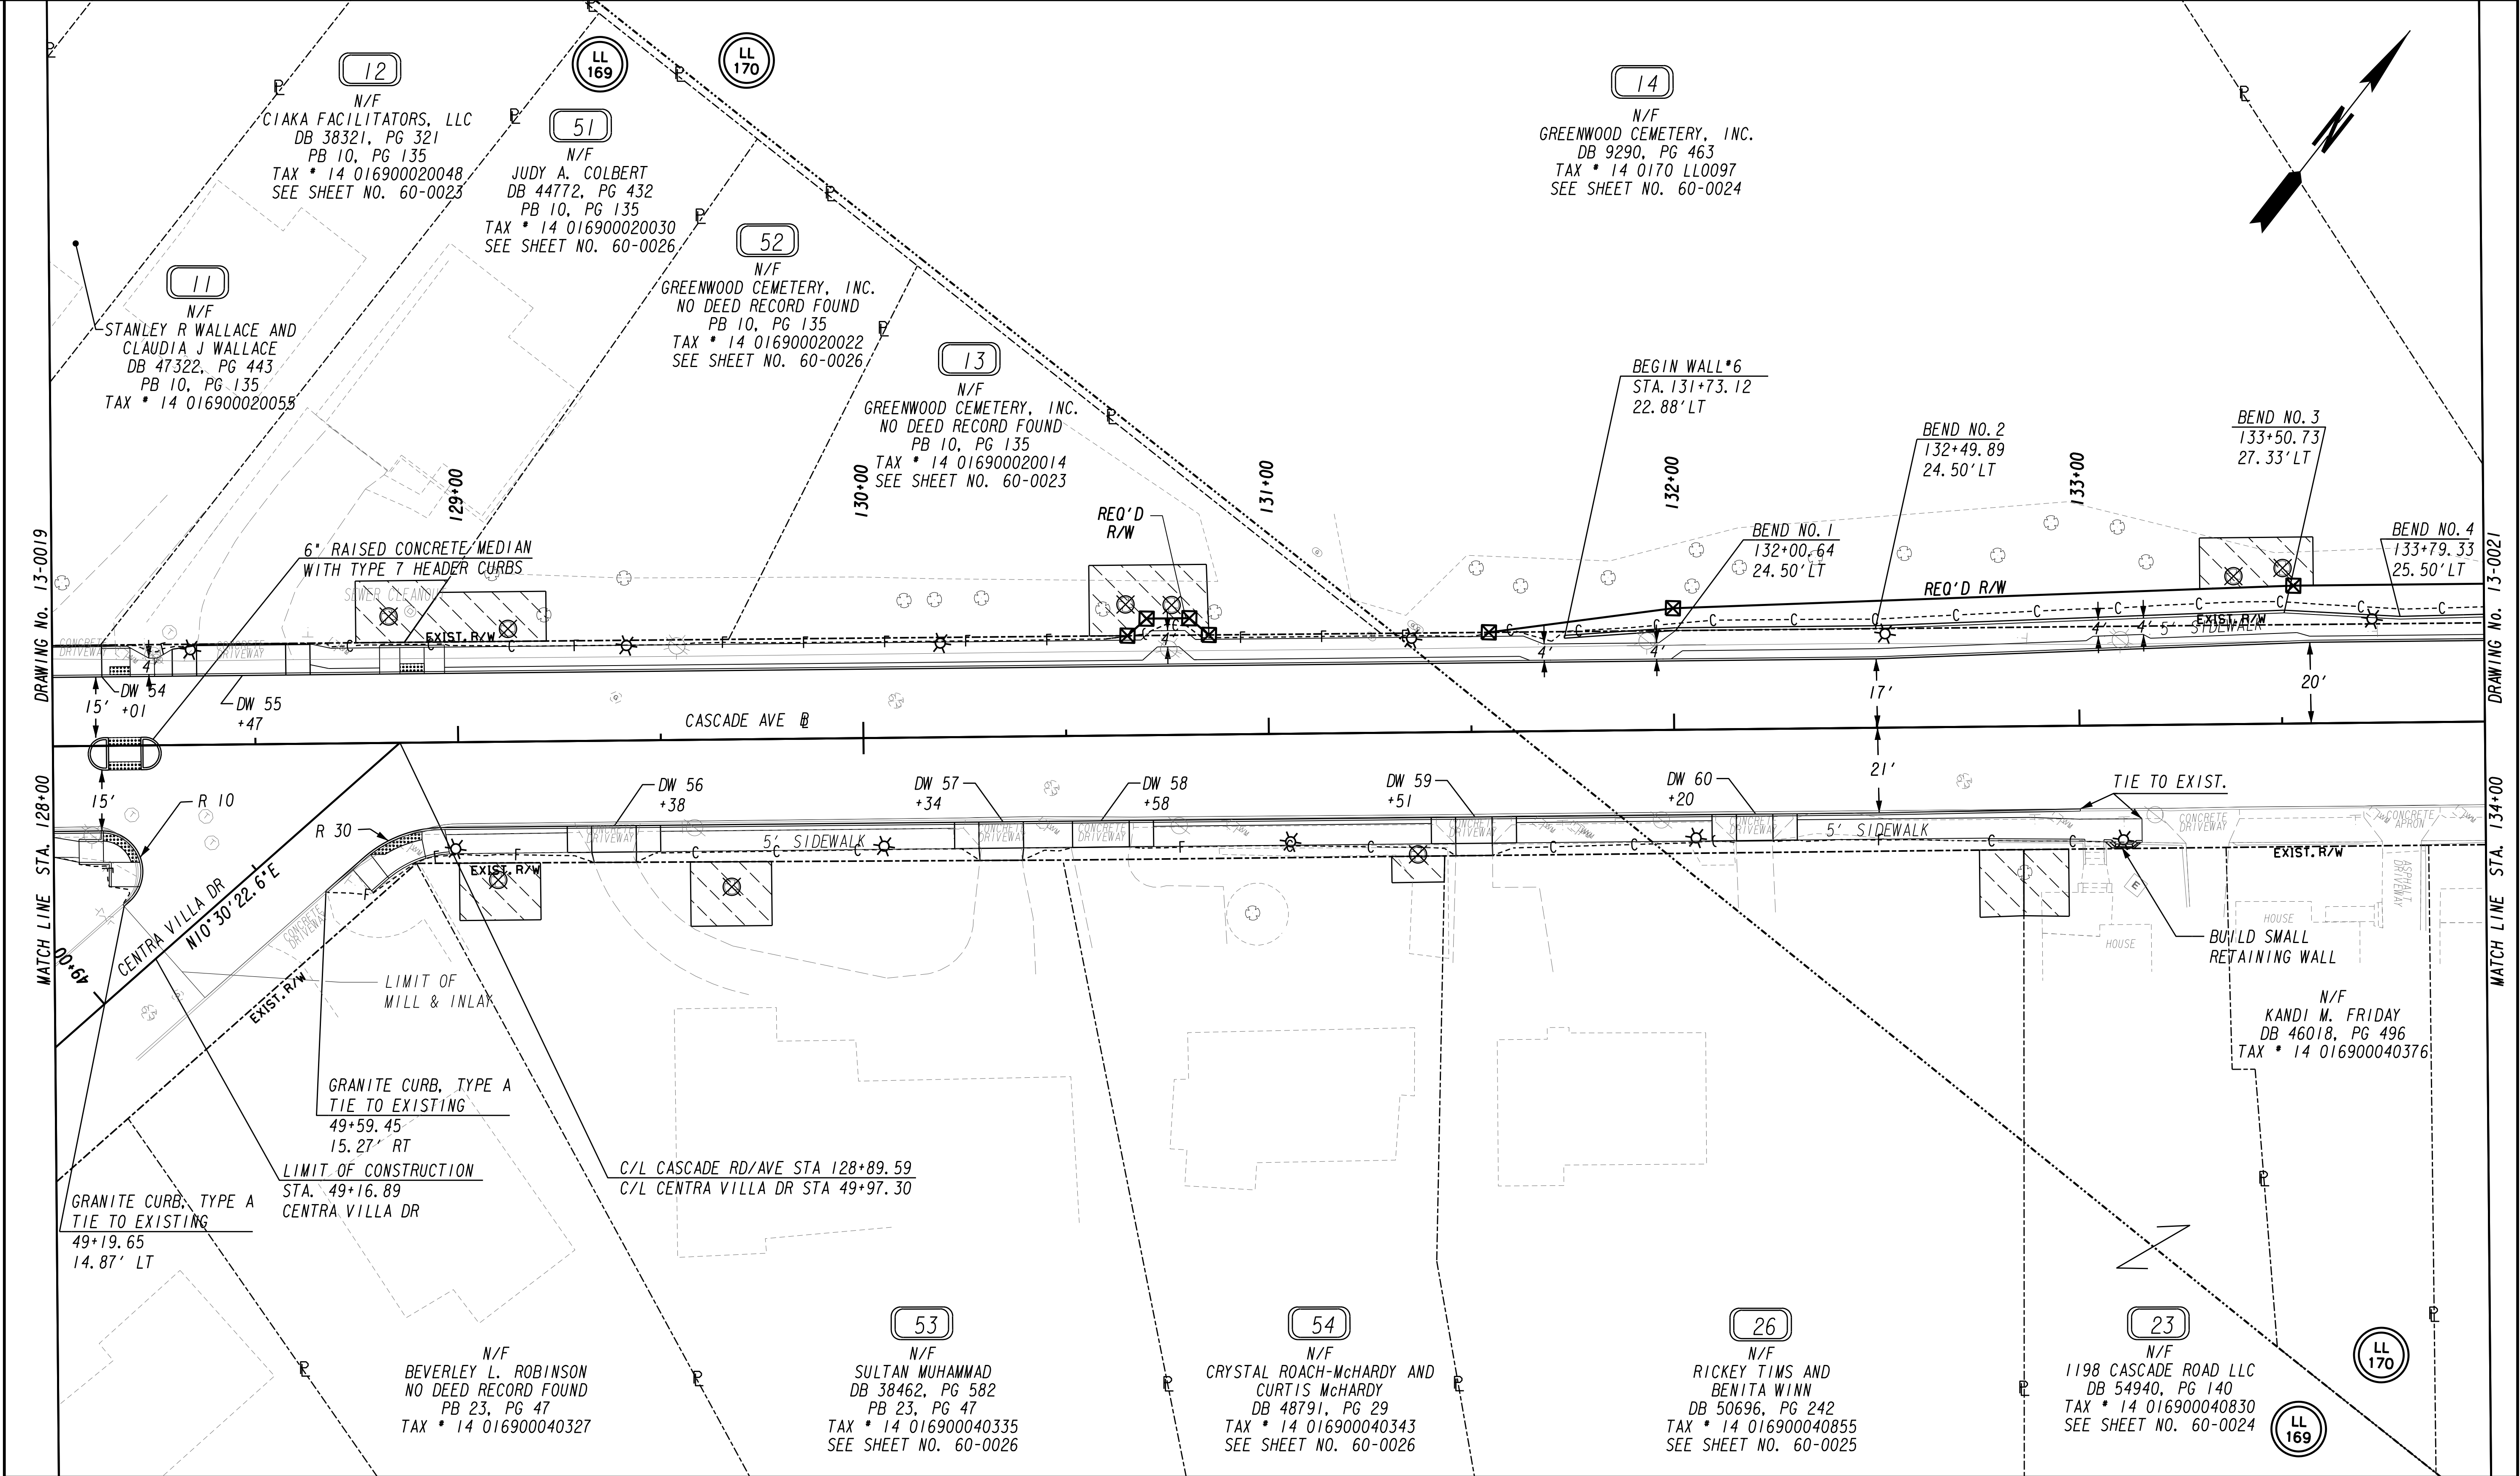

PROPERTY AND EXISTING R/W LINE

REQUIRED R/W LINE

CONSTRUCTION LIMITS

EASEMENT FOR CONSTR

& MAINTENANCE OF SLOPES

EASEMENT FOR CONSTR OF SLOPES

EASEMENT FOR CONSTR OF DRIVES

---P---

---C---

---F---

BEGIN LIMIT OF ACCESS.....BLA

END LIMIT OF ACCESS.....ELA

LIMIT OF ACCESS

REQ'D R/W & LIMIT OF ACCESS

ORANGE BARRIER FENCE

ESA - ENV. SENSITIVE AREA

(SEE ERIT TABLE)

SCALE IN FEET

REVISION DATES

/ /		
/ /		
/ /		
/ /		
/ /		
/ /		
/ /		
/ /		

MAINLINE PLAN

CASCADE STREETScape PHASE I

FULTON COUNTY

CHECKED: / / DATE: 01/06/20

BACKCHECKED: / / DATE: / /

CORRECTED: / / DATE: / /

VERIFIED: / / DATE: / /

DRAWING No.

13-0020

