


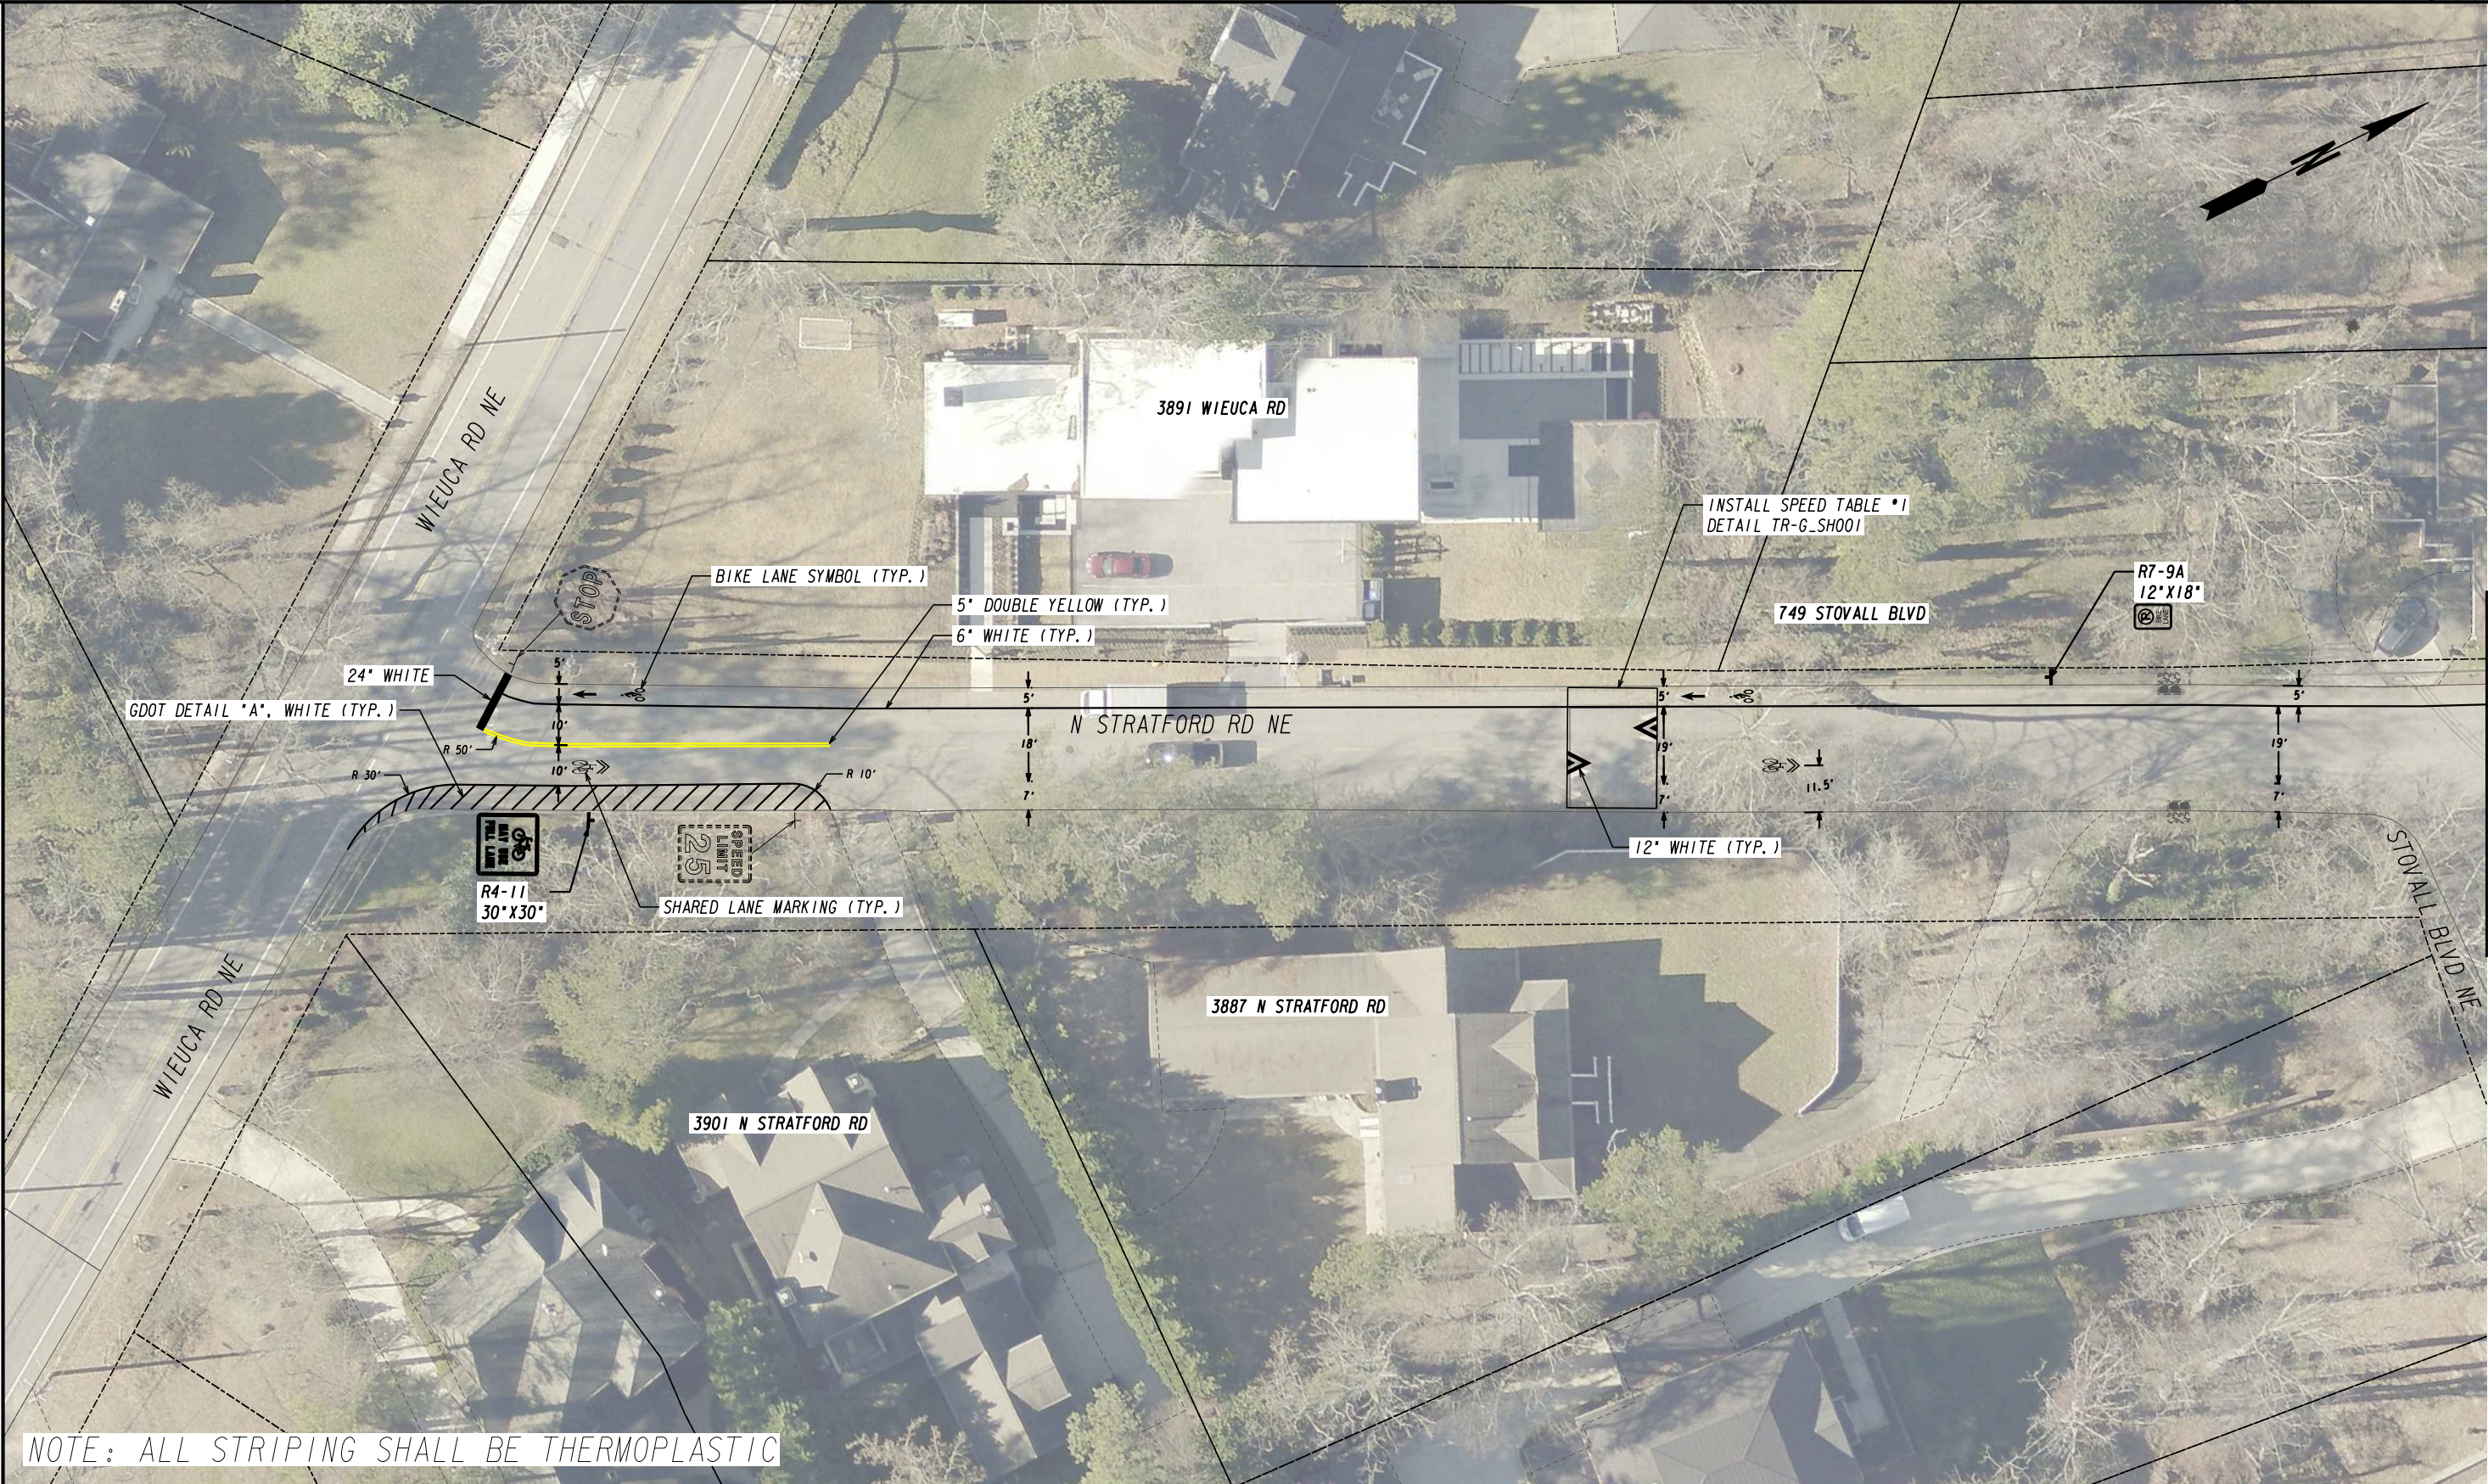

NOTE: ALL STRIPING SHALL BE THERMOPLASTIC



REVISION DATES		
11/1/2021	SPEED TABLES	
12/26/2021	BIKE LANE	
1/5/2022	CENTERLINE	

SIGNING AND MARKING PLANS
LMIG 2019
N STRATFORD RD NE

CHECKED:	DATE:	DRAWING No.
BACKCHECKED:	DATE:	26-0005
CORRECTED:	DATE:	
VERIFIED:	DATE:	



NOTE: ALL STRIPING SHALL BE THERMOPLASTIC

REVISION DATES		
11/1/2021	SPEED TABLES	
12/26/2021	BIKE LANE	
1/5/2022	CENTERLINE	


SIGNING AND MARKING PLANS

LMIG 2019

N STRATFORD RD NE

CHECKED:		DATE:		DRAWING No.
BACKCHECKED:		DATE:		
CORRECTED:		DATE:		
VERIFIED:		DATE:		

26-0006

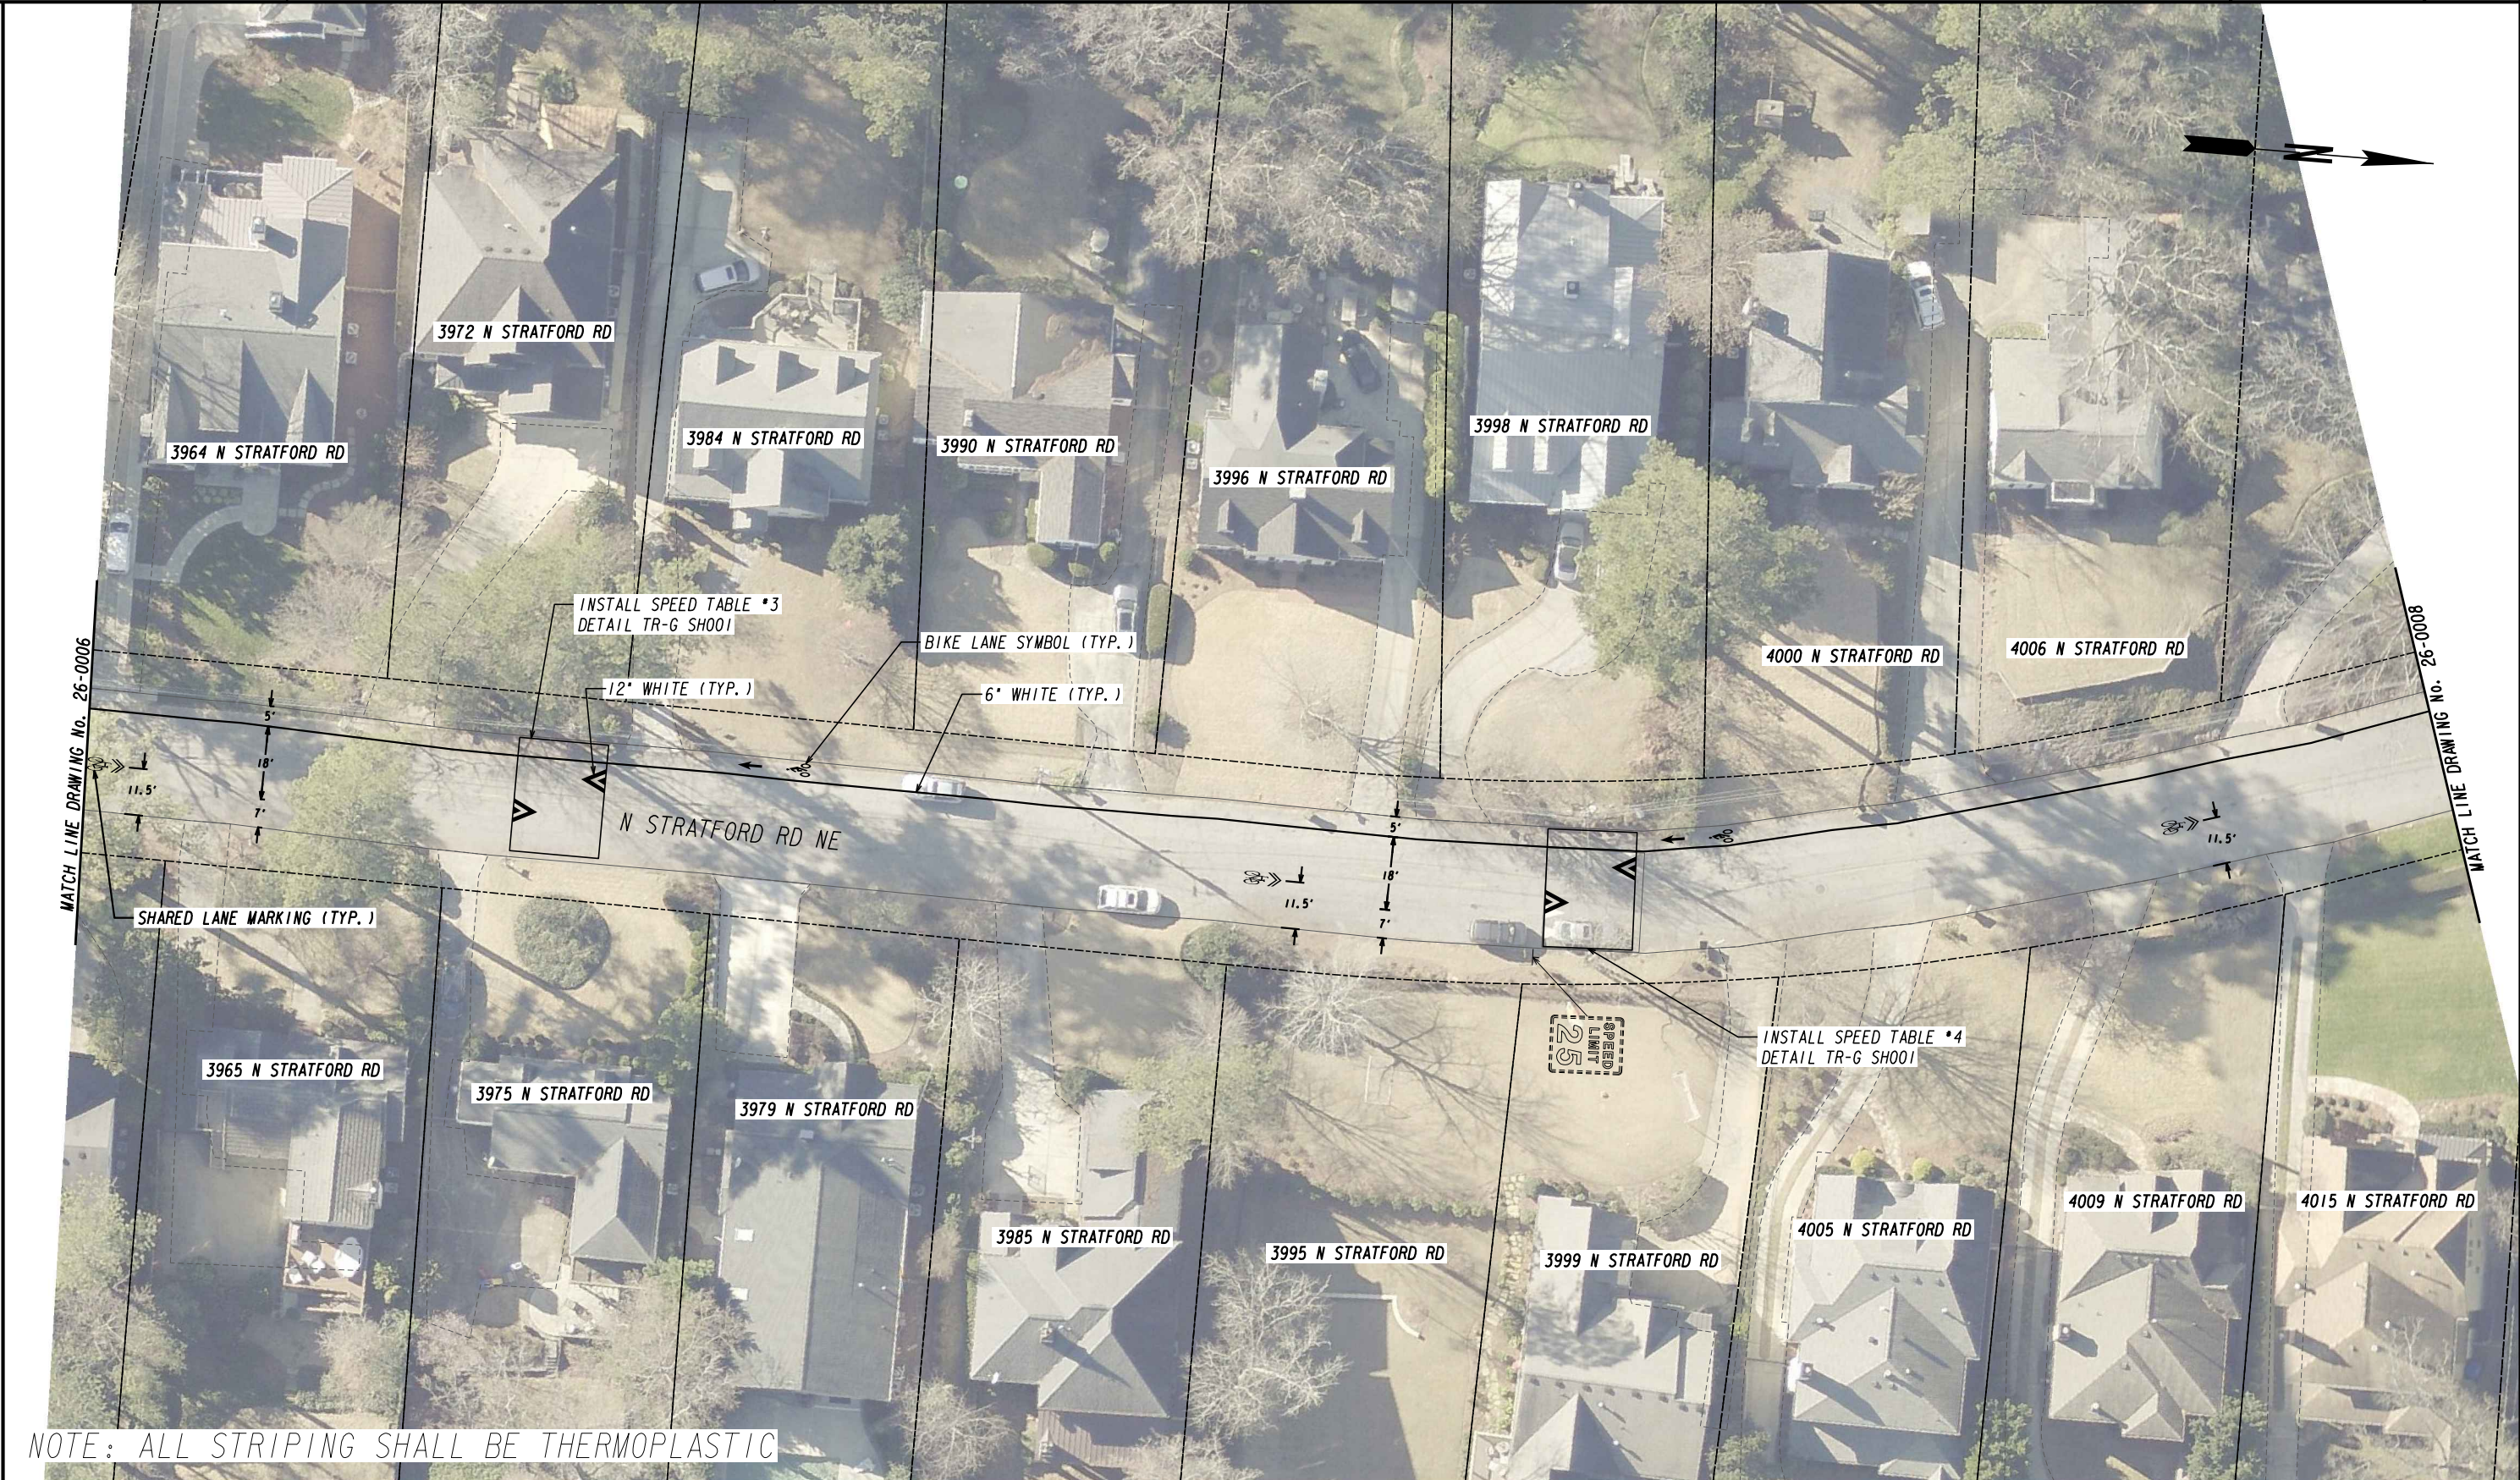

NOTE: ALL STRIPING SHALL BE THERMOPLASTIC



REVISION DATES		
11/1/2021	SPEED TABLES	
12/26/2021	BIKE LANE	
1/5/2022	CENTERLINE	

SIGNING AND MARKING PLANS
LMIG 2019
N STRATFORD RD NE

CHECKED:		DATE:		DRAWING No.
BACKCHECKED:		DATE:		26-0007
CORRECTED:		DATE:		
VERIFIED:		DATE:		



NOTE: ALL STRIPING SHALL BE THERMOPLASTIC



REVISION DATES		
11/1/2021	SPEED TABLES	
12/26/2021	BIKE LANE	
1/5/2022	CENTERLINE	

SIGNING AND MARKING PLANS
LMIG 2019
N STRATFORD RD NE

CHECKED:		DATE:		DRAWING No.
BACKCHECKED:		DATE:		26-0008
CORRECTED:		DATE:		
VERIFIED:		DATE:		



NOTE: ALL STRIPING SHALL BE THERMOPLASTIC



REVISION DATES		
11/1/2021	SPEED TABLES	
12/26/2021	BIKE LANE	
1/5/2022	CENTERLINE	
1/21/2022	PARKING LANE	

SIGNING AND MARKING PLANS

LMIG 2019

N STRATFORD RD NE

CHECKED:		DATE:		DRAWING No.
BACKCHECKED:		DATE:		26-0009
CORRECTED:		DATE:		
VERIFIED:		DATE:		



NOTE: ALL STRIPING SHALL BE THERMOPLASTIC

CITY OF ATLANTA



DEPARTMENT OF TRANSPORTATION



REVISION DATES		
11/1/2021	SPEED TABLES	
12/26/2021	BIKE LANE	
1/5/2022	CENTERLINE	
1/21/2022	PARKING LANE	

SIGNING AND MARKING PLANS


LMIG 2019

N STRATFORD RD NE

CHECKED:		DATE:		DRAWING No.
BACKCHECKED:		DATE:		26-0010
CORRECTED:		DATE:		
VERIFIED:		DATE:		






NOTE: ALL STRIPING SHALL BE THERMOPLASTIC

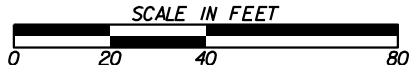

REVISION DATES	
11/1/2021	SPEED TABLES
12/26/2021	BIKE LANE
1/5/2022	CENTERLINE
1/21/2022	PARKING LANE

SIGNING AND MARKING PLANS			
LMIG 2019			
N STRATFORD RD NE			
CHECKED:	DATE:	DRAWING No.	
BACKCHECKED:	DATE:	26-0011	
CORRECTED:	DATE:		
VERIFIED:	DATE:		

- NOTES: 1. TAPER SIDES DOWN TO THE EDGE OF GUTTER LINE, OR 12" PAST EDGE OF PAVEMENT.
2. SECURE BLOCKS TO EXISTING PAVEMENT WITH TACK.

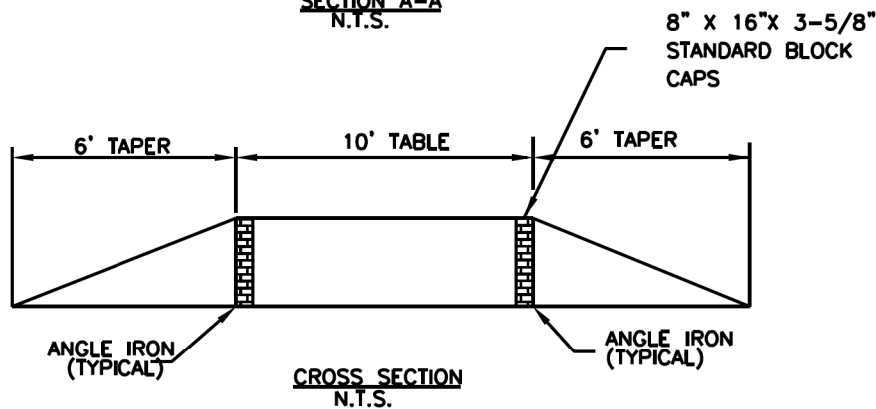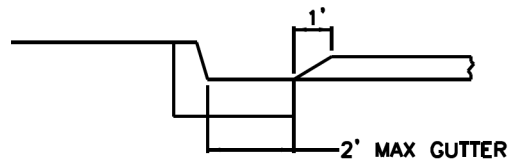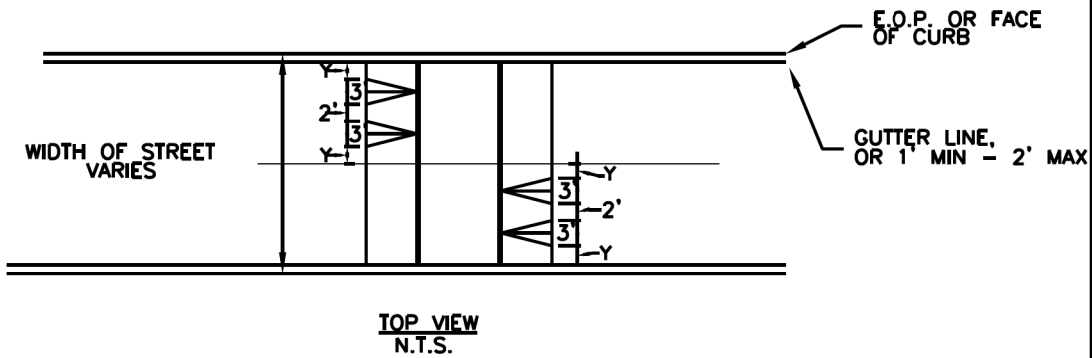

THIS DETAIL WAS TAKEN FROM THE CITY OF ATLANTA'S WEBSITE. IT MAY HAVE BEEN MODIFIED AND SHOULD BE REVIEWED THOROUGHLY.

City of Atlanta




STANDARD DETAILS

SPEED HUMP

REV.
DATE: SEPT 2011
ORIG. DATE: NOV 2004
SCALE: N.T.S.

DETAIL NO. TR-G_SH001

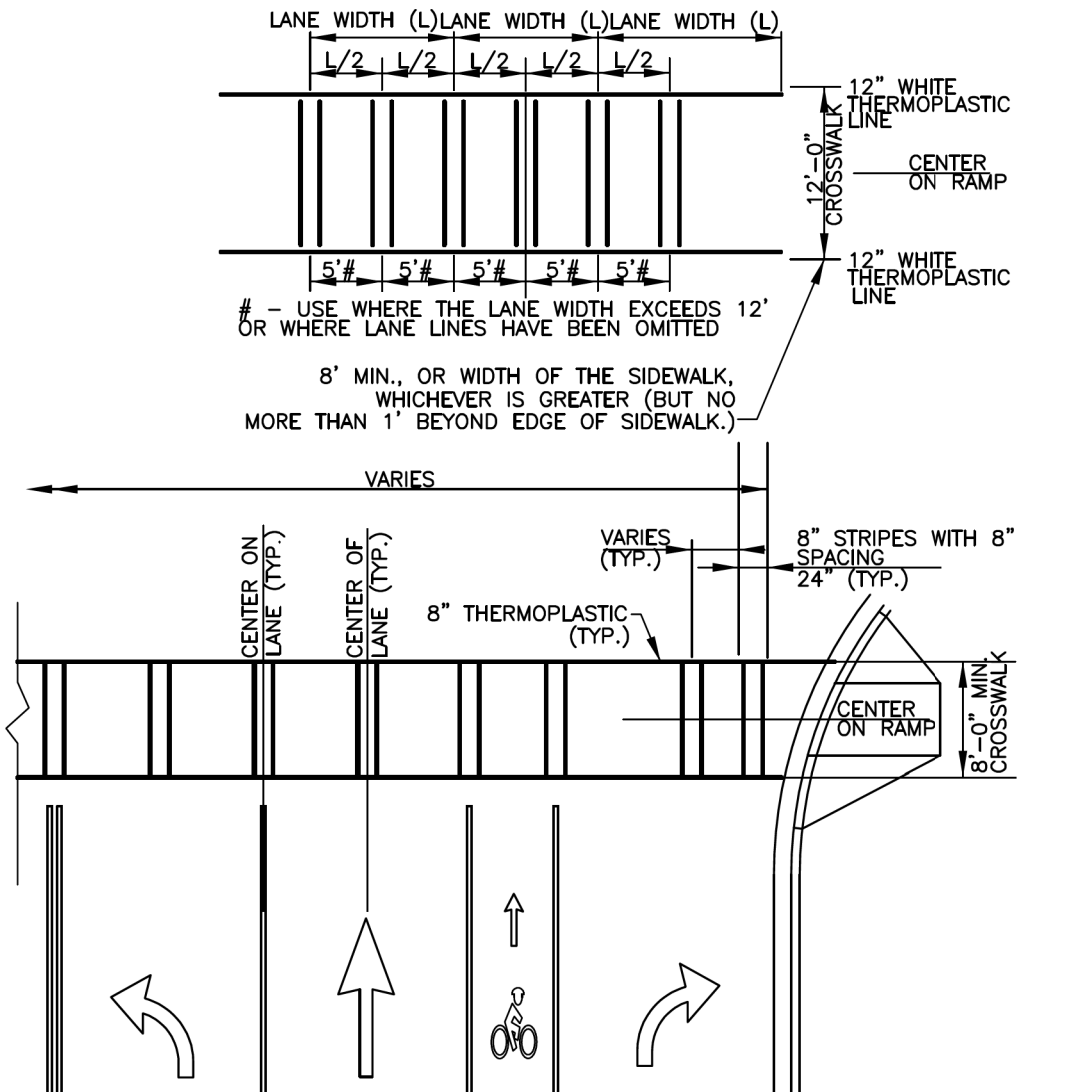

GENERAL NOTE:
LOCATE CROSSWALKS CENTERED ON WHEELCHAIR RAMP LOCATIONS OR 5' BACK OF, EDGE OF PAVEMENT OR CURB FACE.

PAIRS OF STRIPES SHALL BE PLACED IN THE CENTER OF TRAVEL LANES AND CENTERED ON LANE STRIPES THE NUMBER OF PAIRS IS DETERMINED BY THE FORMULA $L \div 2 - 1$, WHERE L= THE NUMBER OF TRAVEL LANE.

THE CITY OF ATLANTA HAS ADOPTED THE GDOT GUIDELINES FOR CROSSWALK DIMENSIONS. SEE GEORGIA PEDESTRIAN & STREETScape GUIDE (2003).

THIS DETAIL WAS TAKEN FROM THE CITY OF ATLANTA'S WEBSITE. IT MAY HAVE BEEN MODIFIED AND SHOULD BE REVIEWED THOROUGHLY.

City of Atlanta



STANDARD DETAILS

PIANO-KEY STYLE
STRIPED CROSSWALK

REV.
DATE: SEPT 2011
ORIG. DATE: NOV 2004
SCALE: N.T.S.

DETAIL NO. TR-B_CW001

CITY OF ATLANTA



DEPARTMENT OF TRANSPORTATION

REVISION DATES

11/1/2021	SPEED TABLES
12/26/2021	BIKE LANE
1/5/2022	CENTERLINE

CONSTRUCTION DETAILS

LMIG 2019

N STRATFORD RD NE

CHECKED:	DATE:	DRAWING No.
BACKCHECKED:	DATE:	40-0001
CORRECTED:	DATE:	
VERIFIED:	DATE:	