


FOSTER PLACE

ROADWAY IMPROVEMENTS

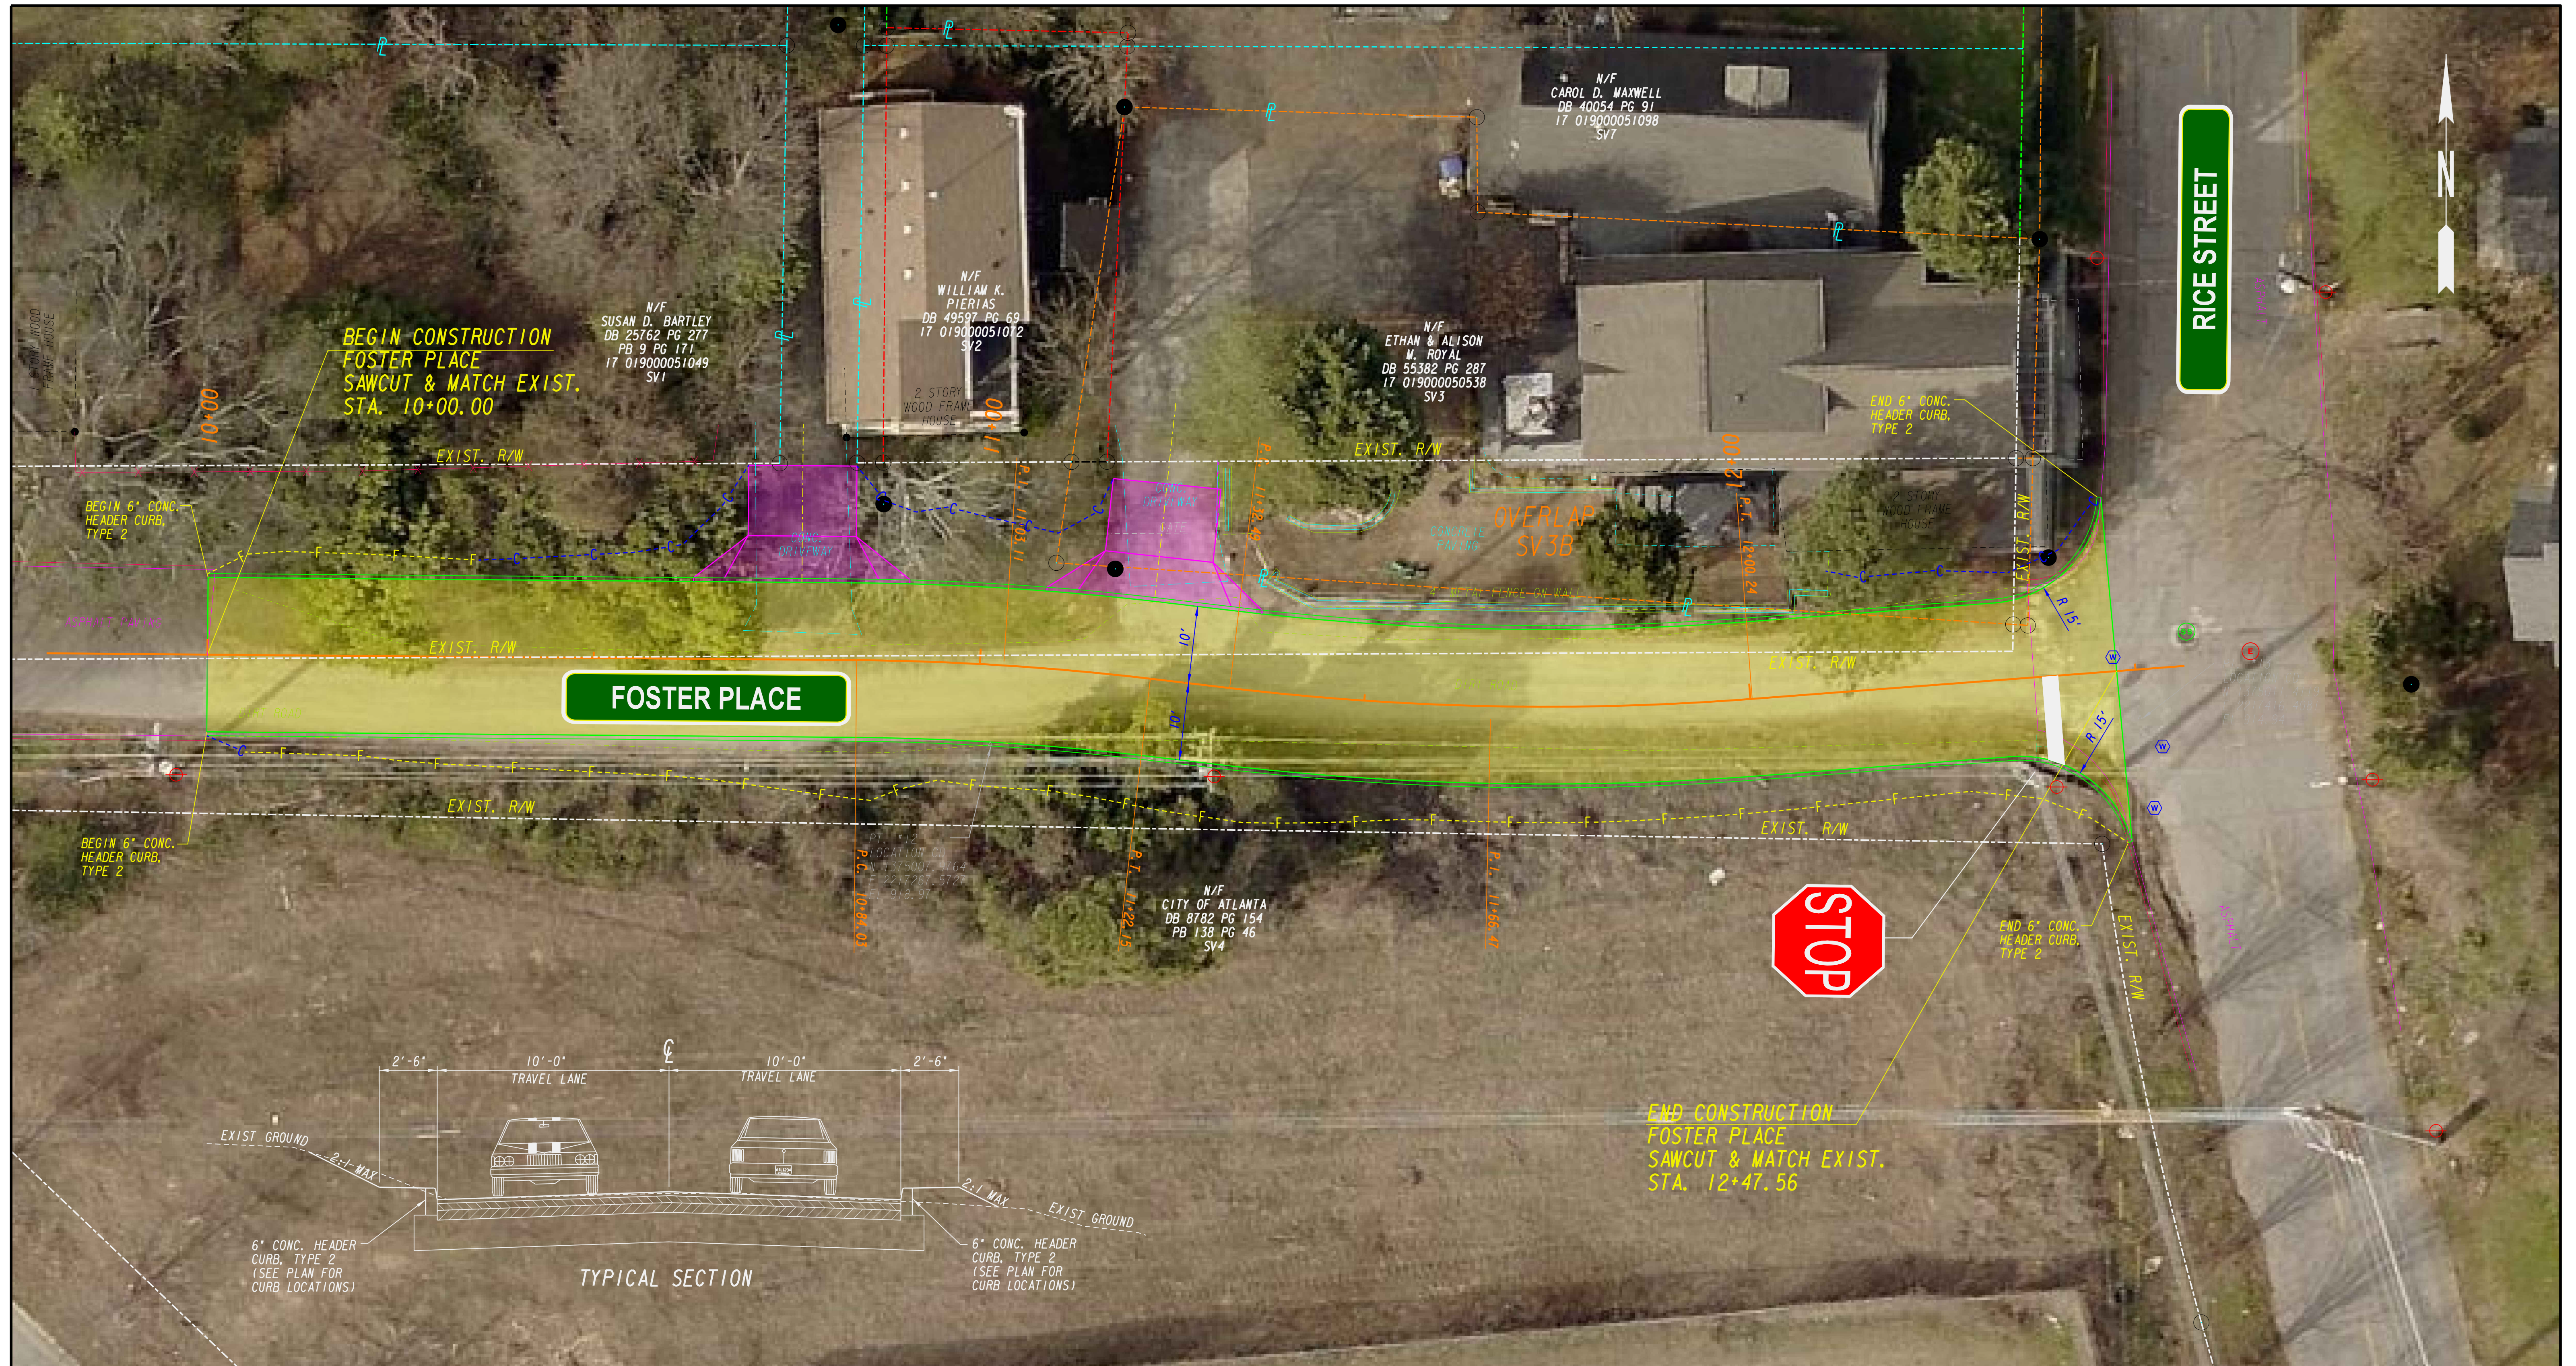

Renew Atlanta 4
Unpaved Roads
District 3
-
Foster Place
P.I. No. 7383962

	Proposed Roadway		Existing Right of Way
	Existing Roadway		Property Line
	Existing Gravel Roadway		Temporary Construction Easement
	Proposed Driveway		New Stop Bar
	Proposed Curb & Gutter		New Stop Sign
	Driveway Easement		Existing Tree to Remain
	Temporary Easement		Existing Tree to be Removed



PUBLIC MEETING
FOSTER PLACE ROADWAY IMPROVEMENTS PROJECT - ALTERNATE "B"
JANUARY 2019