


 

PUBLIC INFORMATION PROJECT DISPLAY

SR 154 /166 CAMPBELLTON ROAD
FROM CR 485 /ENON ROAD TO CS 2952 /CAMP GROUND ROAD
PI NO. 0015664


FULTON COUNTY, GEORGIA
SEPTEMBER 28, 2022

SCALE IN FEET
0 50 100 200

GDOT
Georgia Department of Transportation

PRELIMINARY SHEET 1 OF 3

\\VHBYG\PROJECTS\ATLANTA 62774.03 AS6 ATLANTA-CAMPBELLTON\PI\ENVIRONMENTAL\PUBLIC INVOLVEMENT\PI\OH\DGN\ROLL\PILOT PUBLIC DISPLAY MASTER.DGN

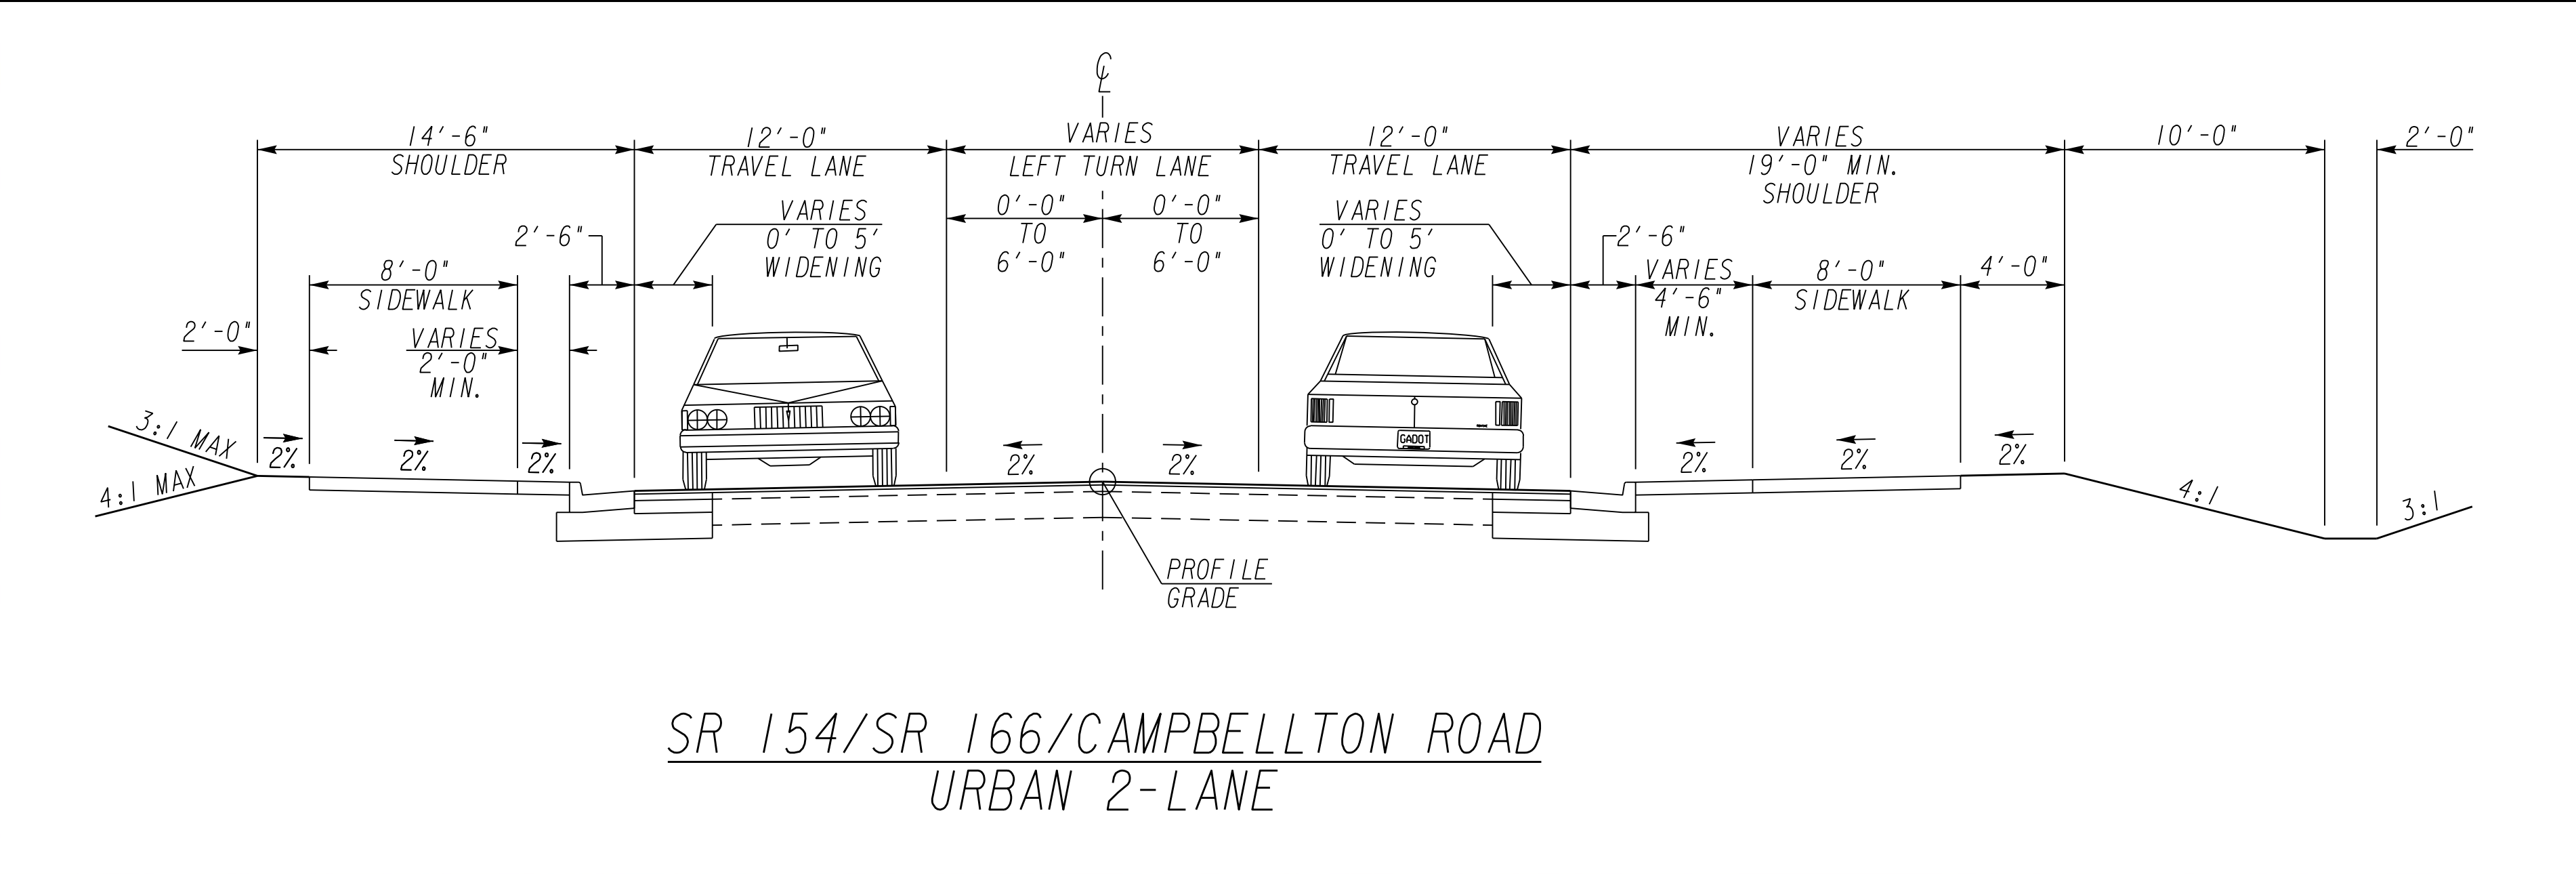


LEGEND

- EXISTING RIGHT OF WAY/PROPERTY LINE
- REQUIRED RIGHT OF WAY
- PERMANENT EASEMENT FOR CONSTRUCTION & MAINTENANCE OF SLOPES/UTILITIES/DRAINAGE
- TEMPORARY CONSTRUCTION EASEMENT
- DRIVEWAY EASEMENT
- ENVIRONMENTALLY SENSITIVE AREA
- BEN HILL PARK CITY OF ATLANTA
- ENVIRONMENTALLY SENSITIVE AREA WETLAND/STREAM BUFFER
- EXISTING TRAFFIC SIGNAL TO BE UPGRADED
- CENTERLINE
- CUT/FILL LIMITS
- ROADWAY
- CONCRETE MEDIAN AND ISLANDS
- STAMPED CONCRETE BUFFER
- SIDEWALK
- SOD/GRASS
- RETAINING WALL



DEPARTMENT OF TRANSPORTATION


 EXISTING RIGHT OF WAY/PROPERTY LINE
 REQUIRED RIGHT OF WAY
 PERMANENT EASEMENT FOR CONSTRUCTION & MAINTENANCE OF SLOPES/UTILITIES/DRAINAGE
 TEMPORARY CONSTRUCTION EASEMENT
 DRIVEWAY EASEMENT
 ENVIRONMENTALLY SENSITIVE AREA
 BEN HILL PARK CITY OF ATLANTA
 ENVIRONMENTALLY SENSITIVE AREA WETLAND/STREAM BUFFER
 EXISTING TRAFFIC SIGNAL TO BE UPGRADED
 CENTERLINE
 CUT/FILL LIMITS
 ROADWAY
 CONCRETE MEDIAN AND ISLANDS
 STAMPED CONCRETE BUFFER
 SIDEWALK
 SOD/GRASS
 RETAINING WALL

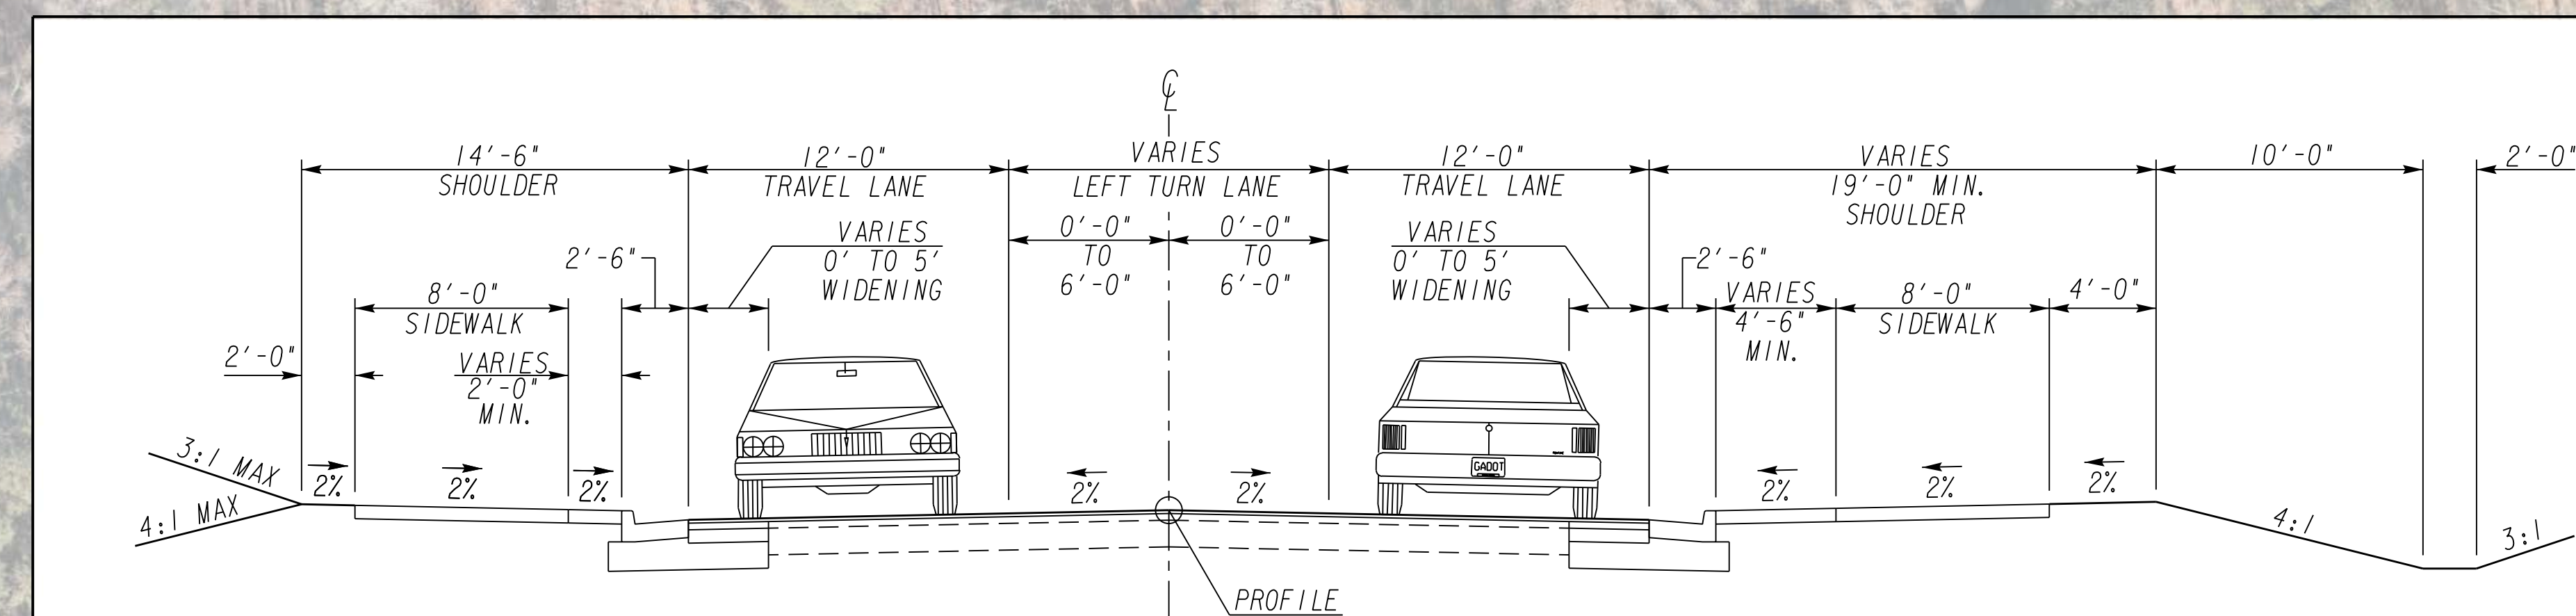

SR 154/SR 166/CAMPBELLTON ROAD
URBAN 2-LANE



- LEGEND
- EXISTING RIGHT OF WAY/PROPERTY LINE
 - REQUIRED RIGHT OF WAY
 - PERMANENT EASEMENT FOR CONSTRUCTION & MAINTENANCE OF SLOPES/UTILITIES/DRAINAGE
 - TEMPORARY CONSTRUCTION EASEMENT
 - DRIVEWAY EASEMENT
 - ENVIRONMENTALLY SENSITIVE AREA
 - BEN HILL PARK CITY OF ATLANTA
 - ENVIRONMENTALLY SENSITIVE AREA WETLAND/STREAM BUFFER
 - EXISTING TRAFFIC SIGNAL TO BE UPGRADED
 - CENTERLINE
 - CUT/FILL LIMITS
 - ROADWAY
 - CONCRETE MEDIAN AND ISLANDS
 - STAMPED CONCRETE BUFFER
 - SIDEWALK
 - SOD/GRASS
 - RETAINING WALL

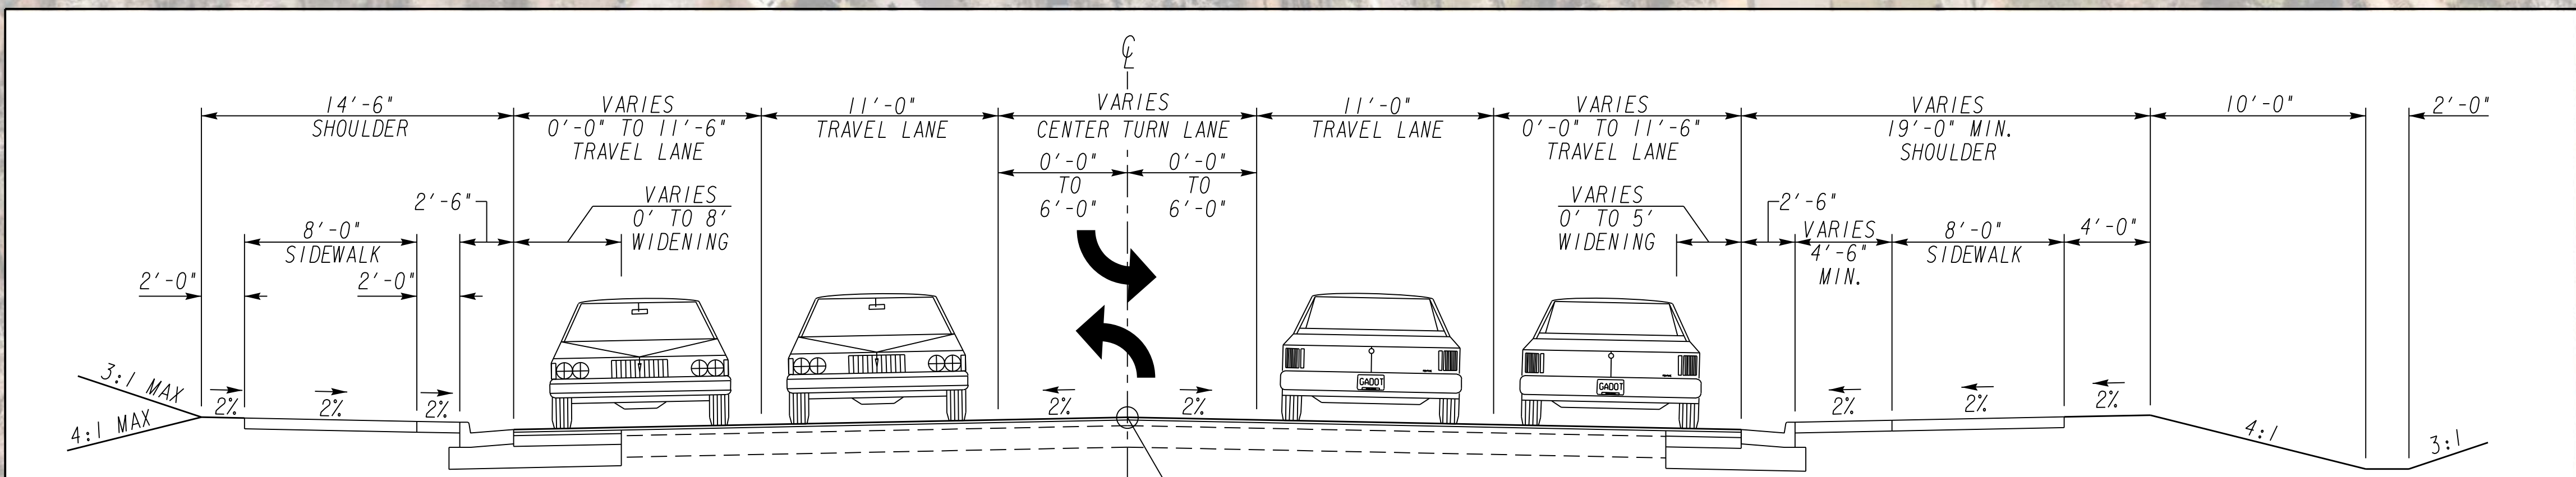

SR 154/SR 166/CAMPBELLTON ROAD
URBAN 4-LANE - 12' FLUSH MEDIAN