
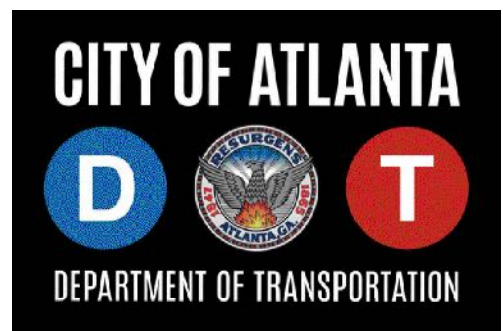
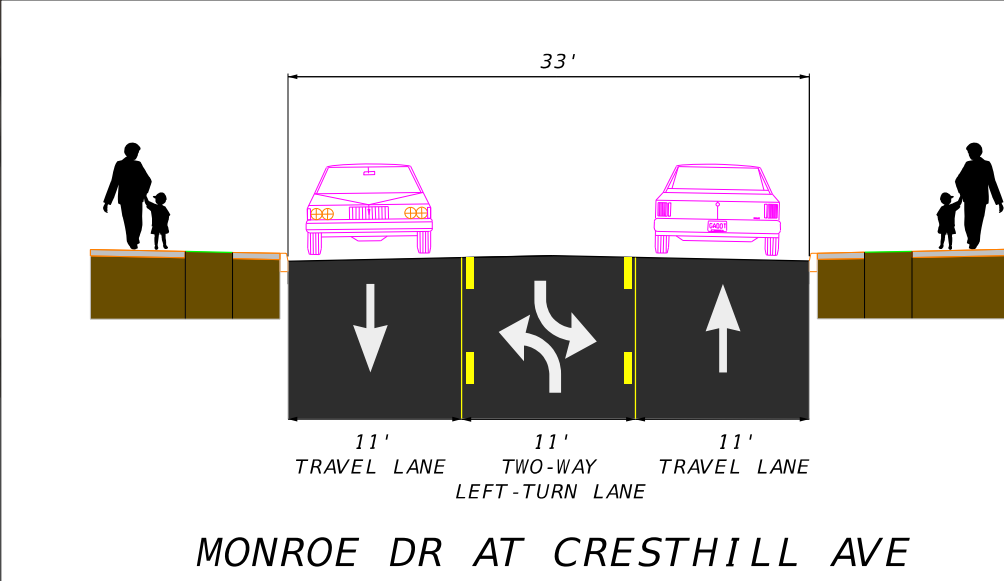
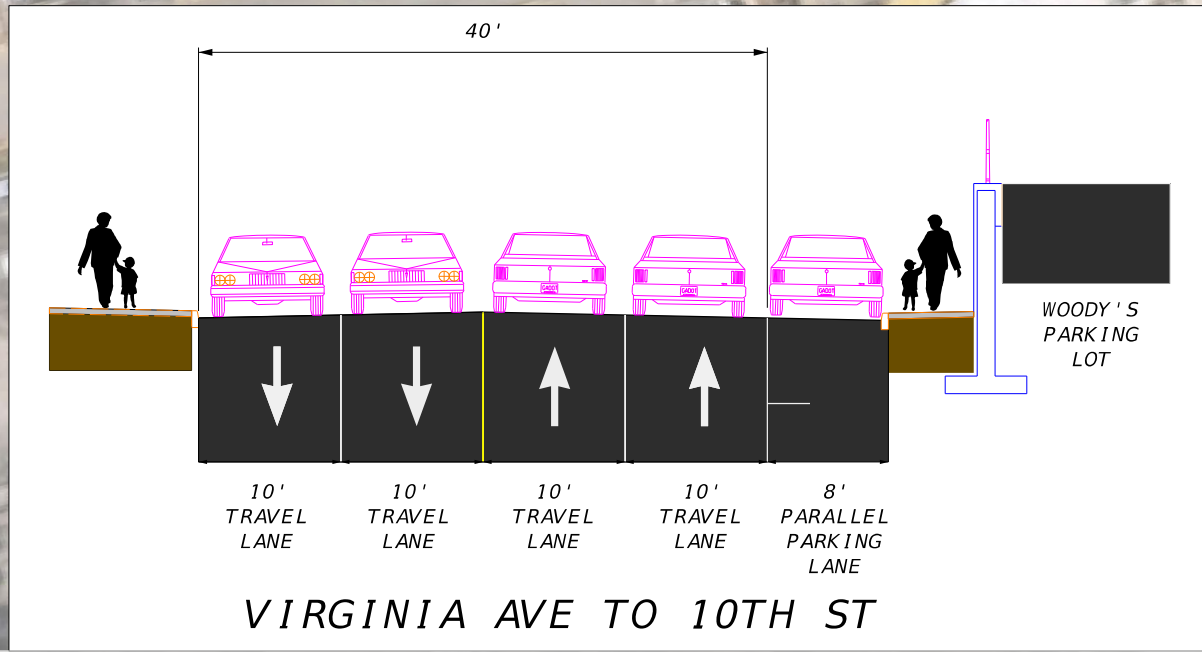
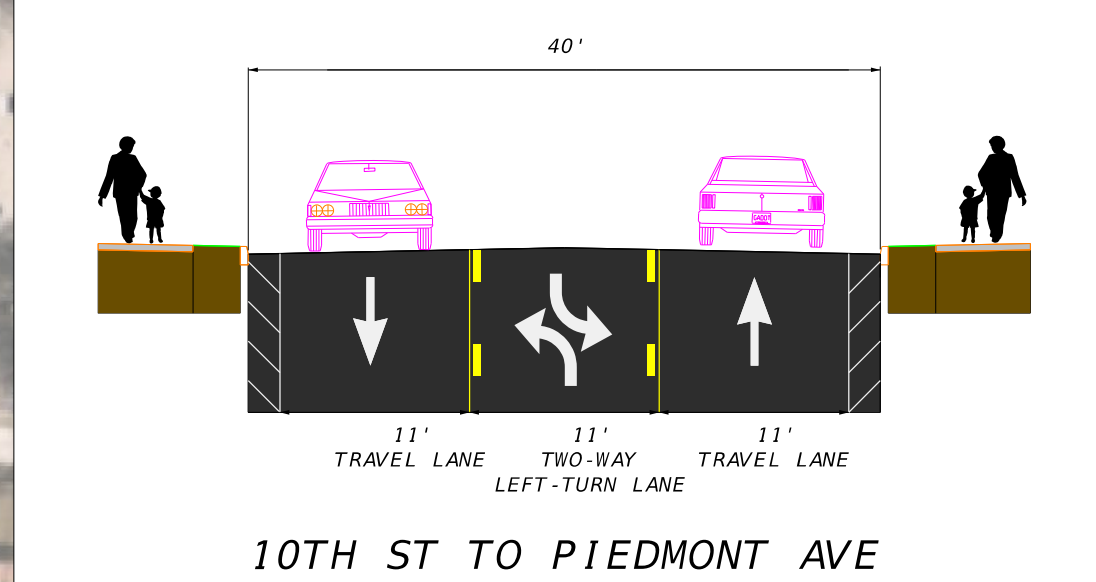



MONROE DRIVE
COMPLETE STREETS
FULTON COUNTY
SHEET 1 OF 4
JULY 2024

LEGEND

- EDGE OF PAVEMENT/CURB
- CONCRETE ISLAND/SIDEWALK
- ASPHALT PAVEMENT

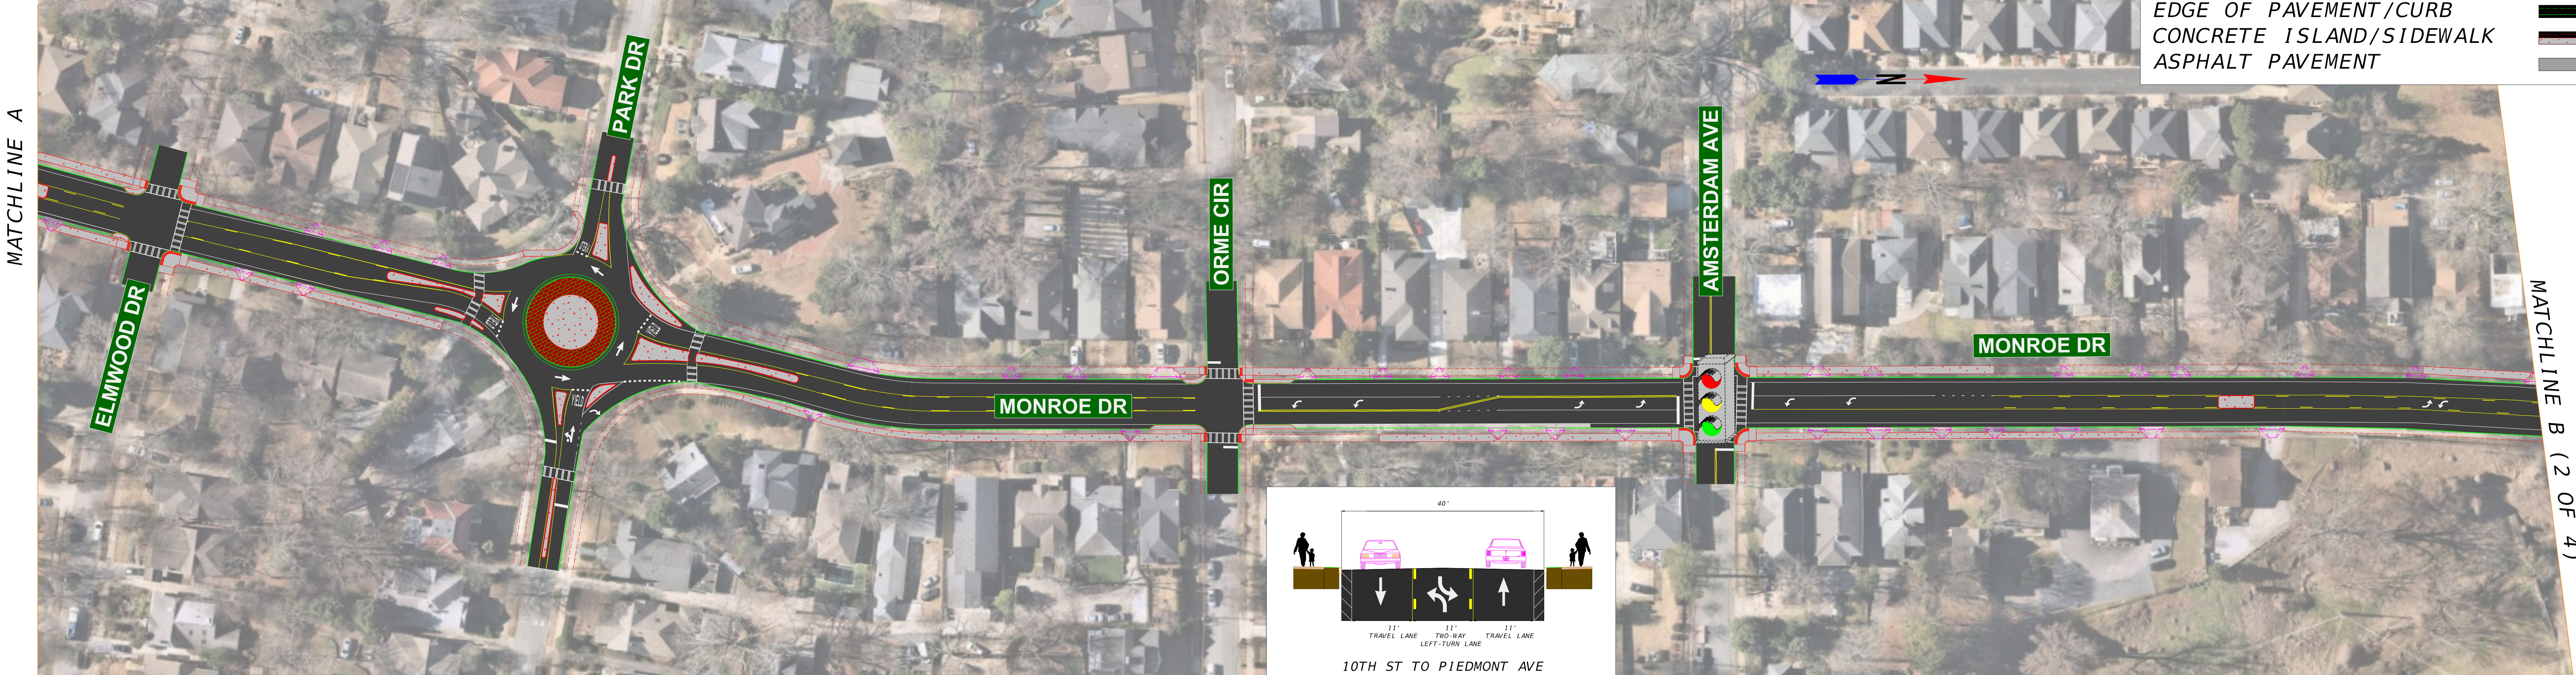


MATCHLINE B (1 OF 4)

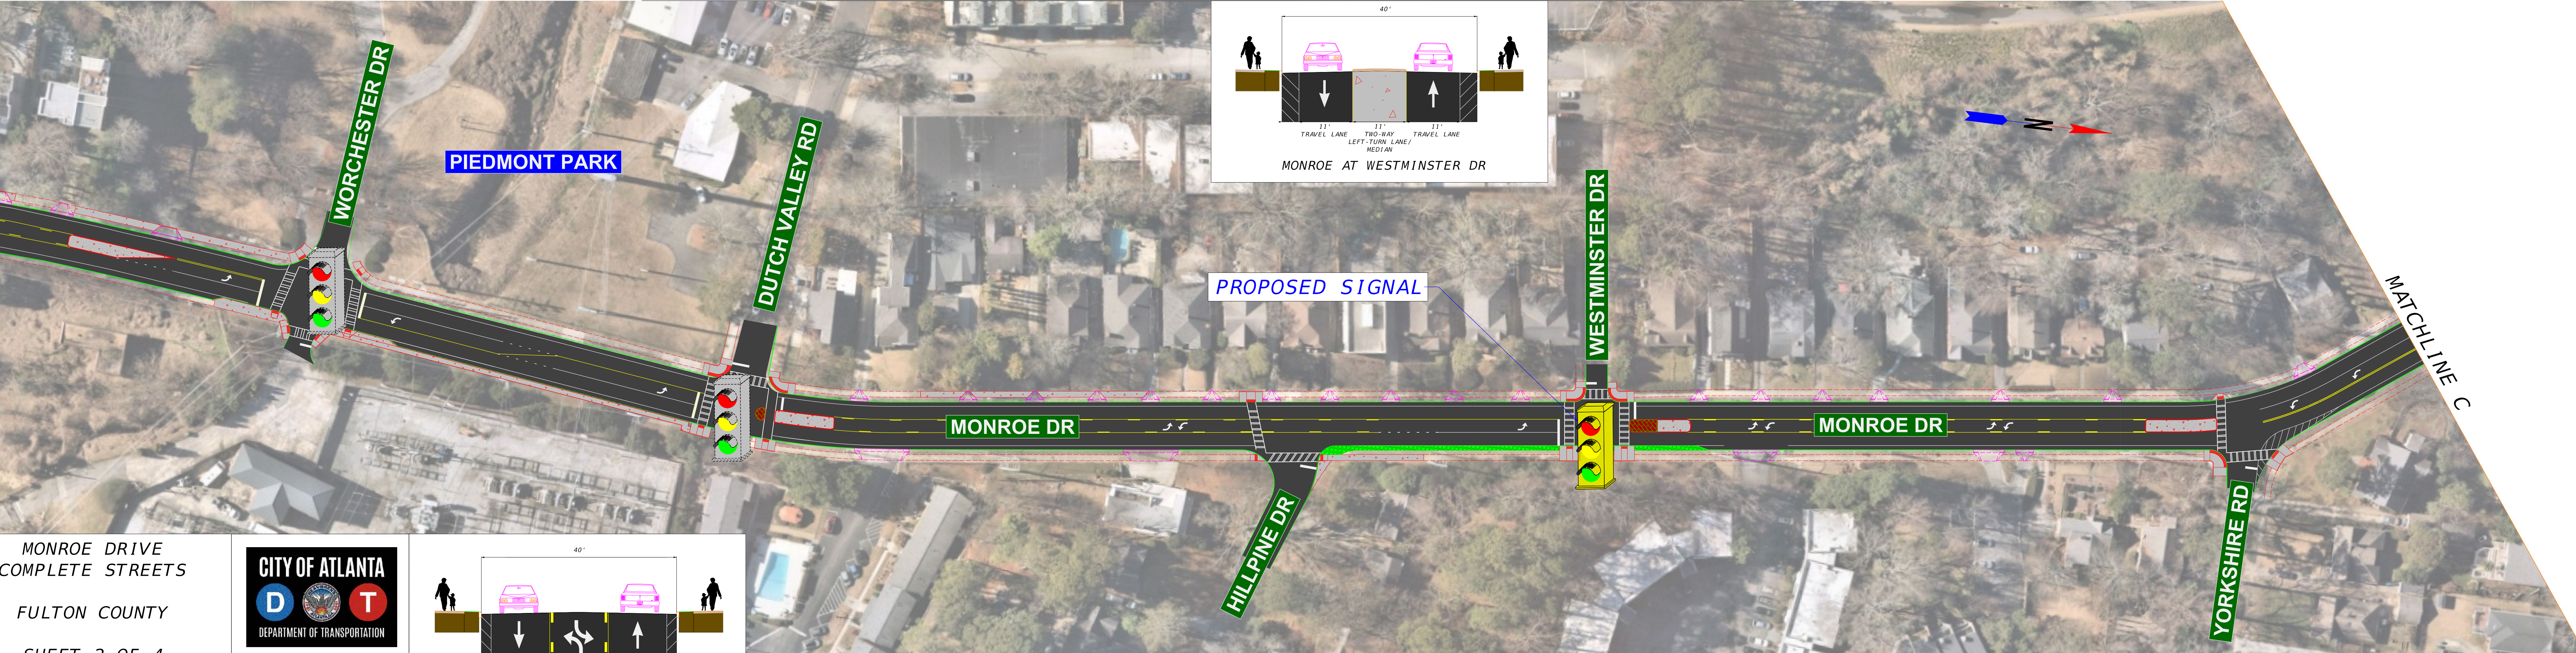

LEGEND

EDGE OF PAVEMENT/CURB
CONCRETE ISLAND/SIDEWALK
ASPHALT PAVEMENT




MATCHLINE C

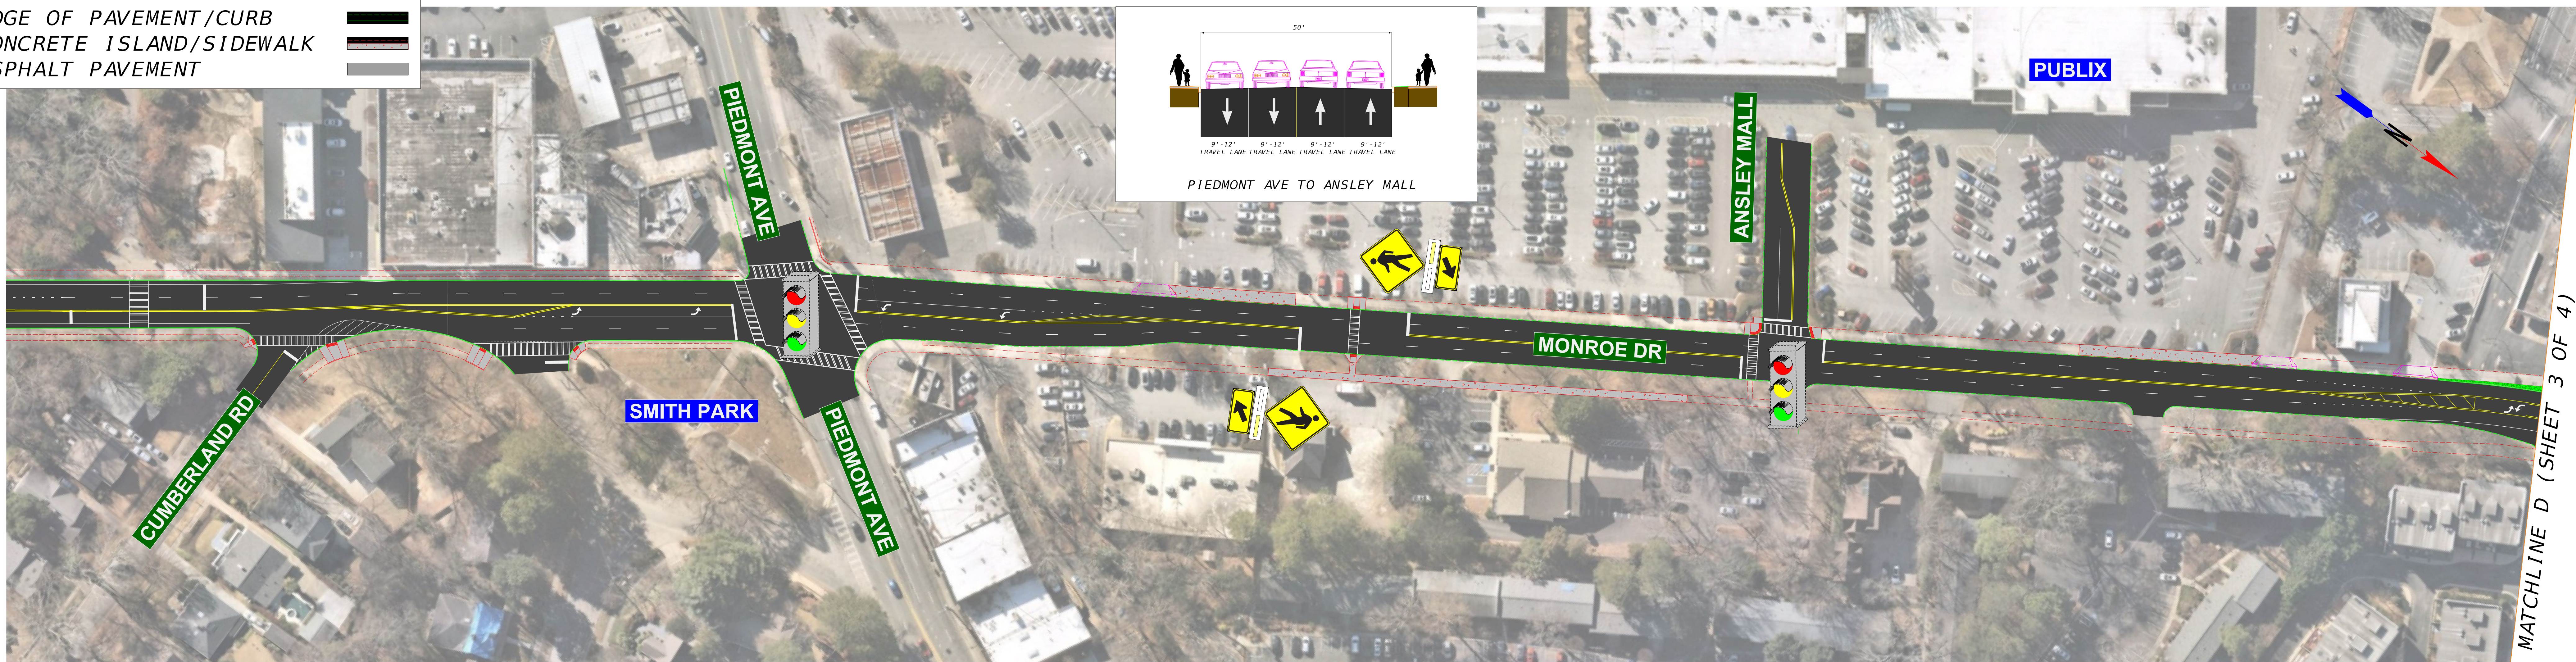

MATCHLINE D (SHEET 2 OF 4)




MONROE DRIVE
COMPLETE STREETS
FULTON COUNTY
SHEET 3 OF 4
JULY 2024

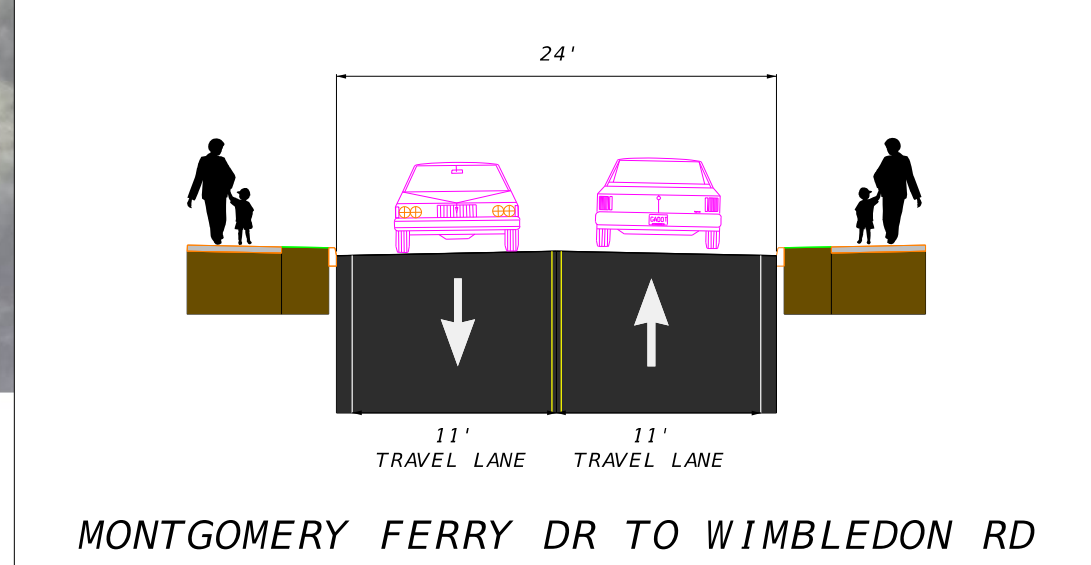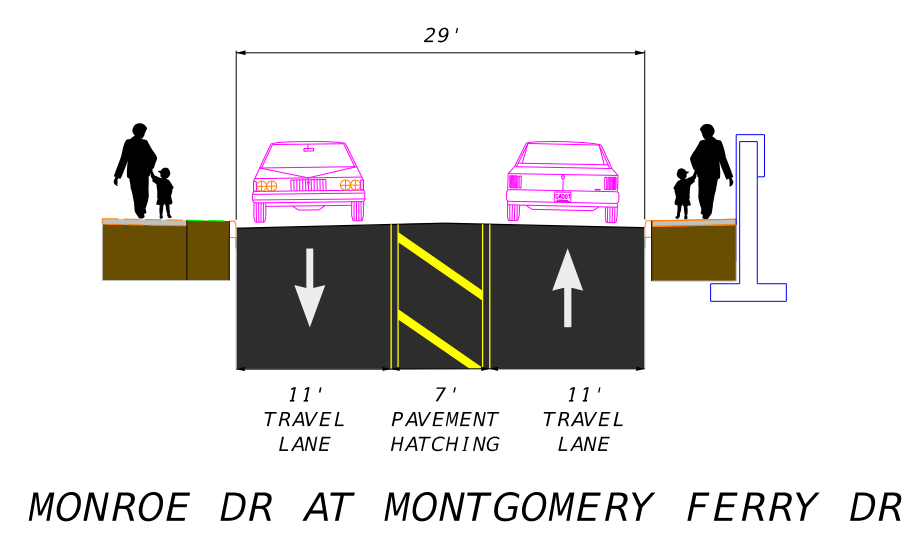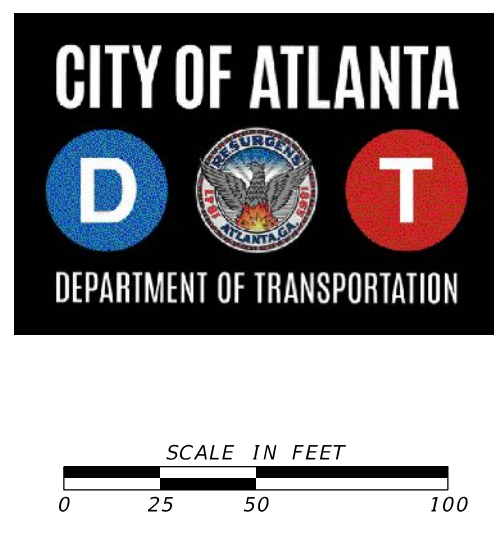

LEGEND

EDGE OF PAVEMENT/CURB
CONCRETE ISLAND/SIDEWALK
ASPHALT PAVEMENT

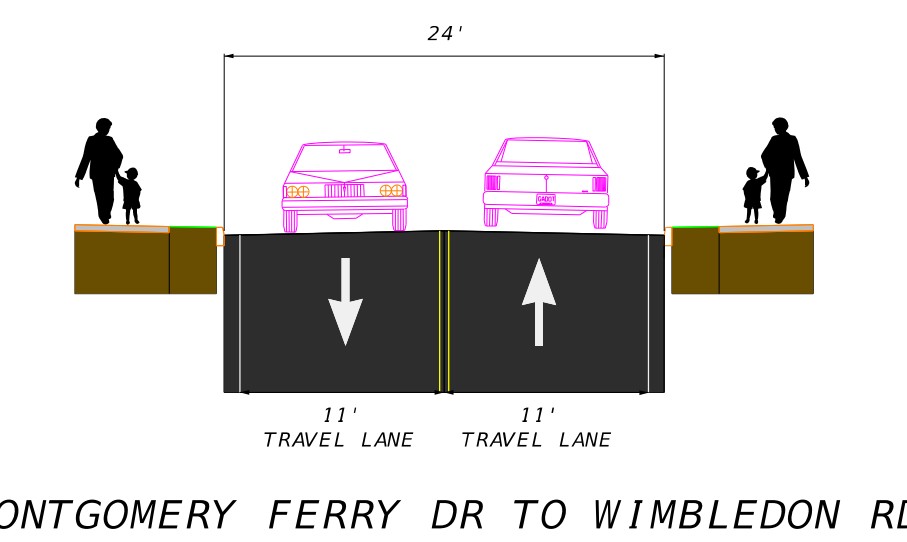

MATCHLINE F





MATCHLINE E (SHEET 4 OF 4)




LEGEND


EDGE OF PAVEMENT/CURB
CONCRETE ISLAND/SIDEWALK
ASPHALT PAVEMENT

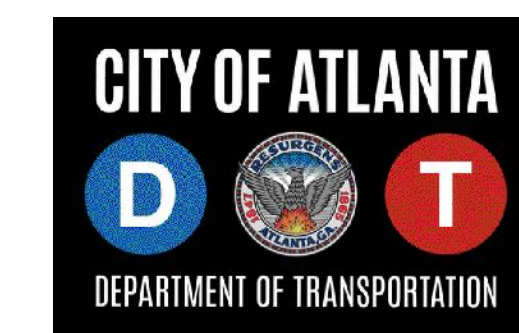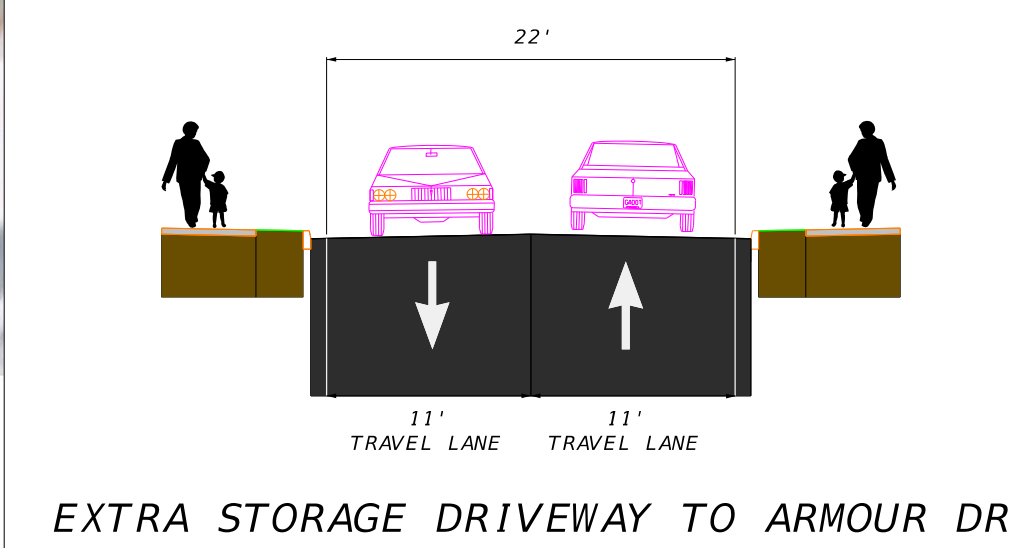


MONROE DRIVE
COMPLETE STREETS
FULTON COUNTY
SHEET 4 OF 4
JULY 2024

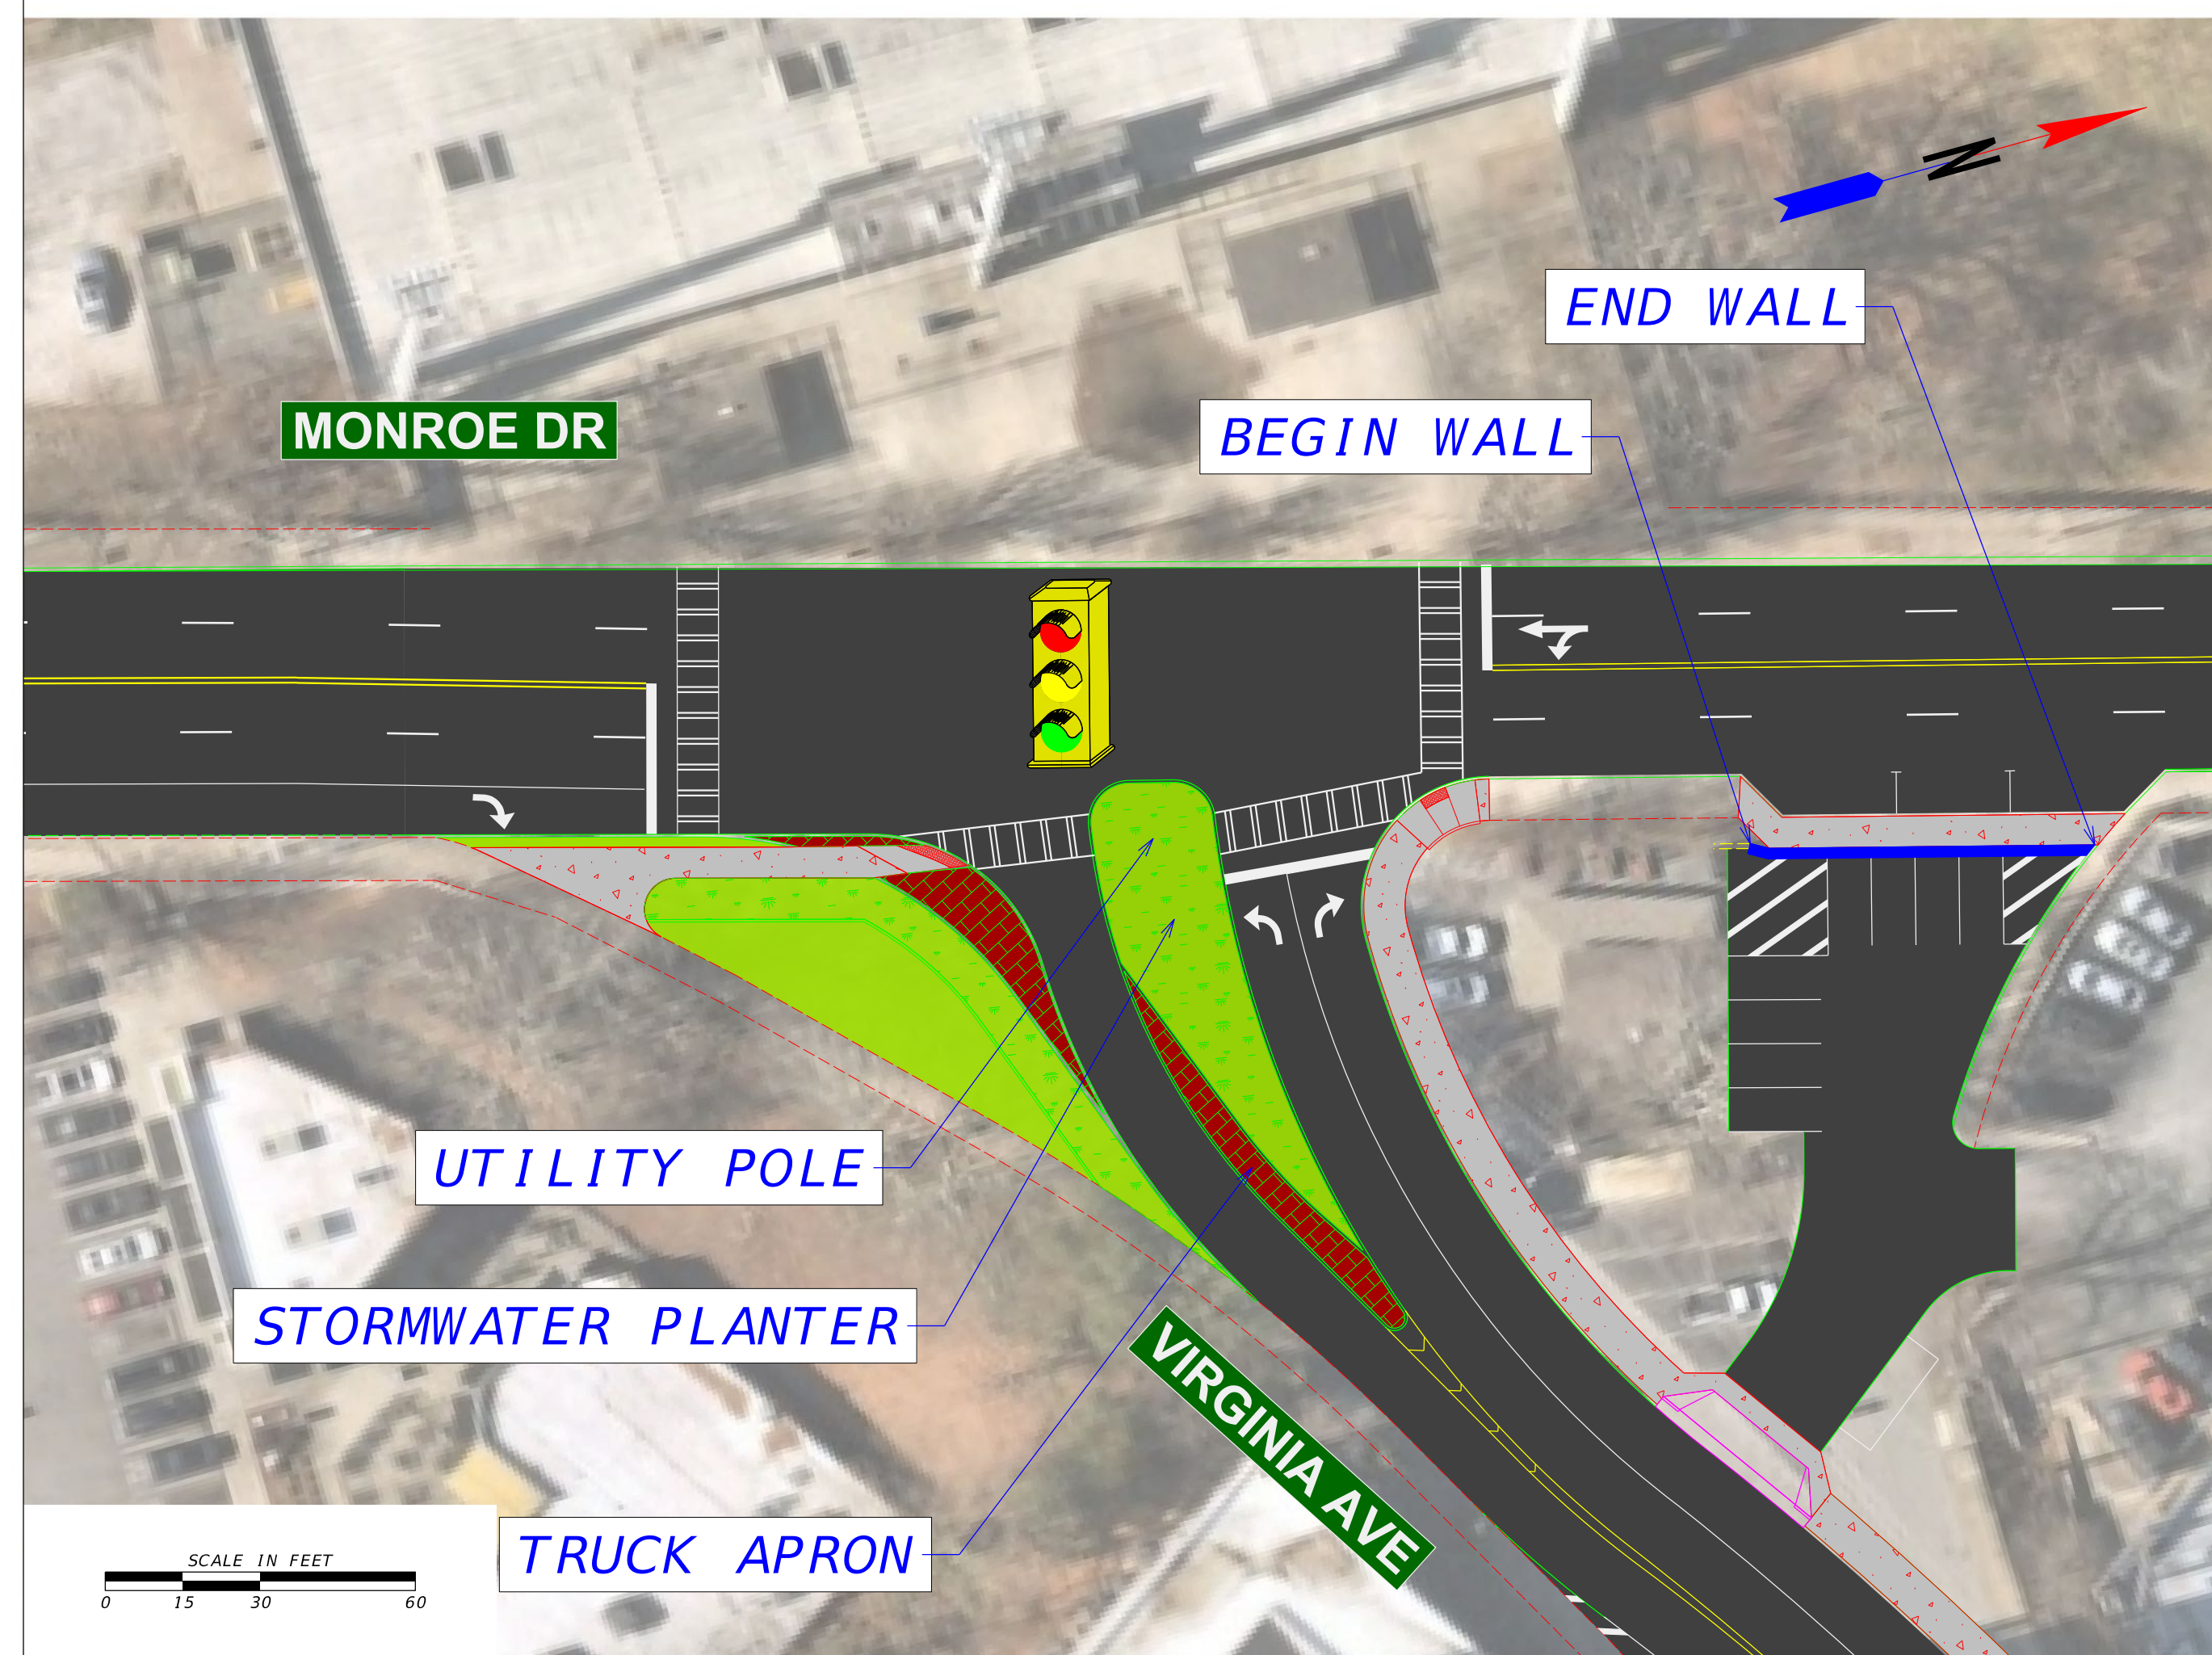

VIRGINIA AVE REALIGNMENT

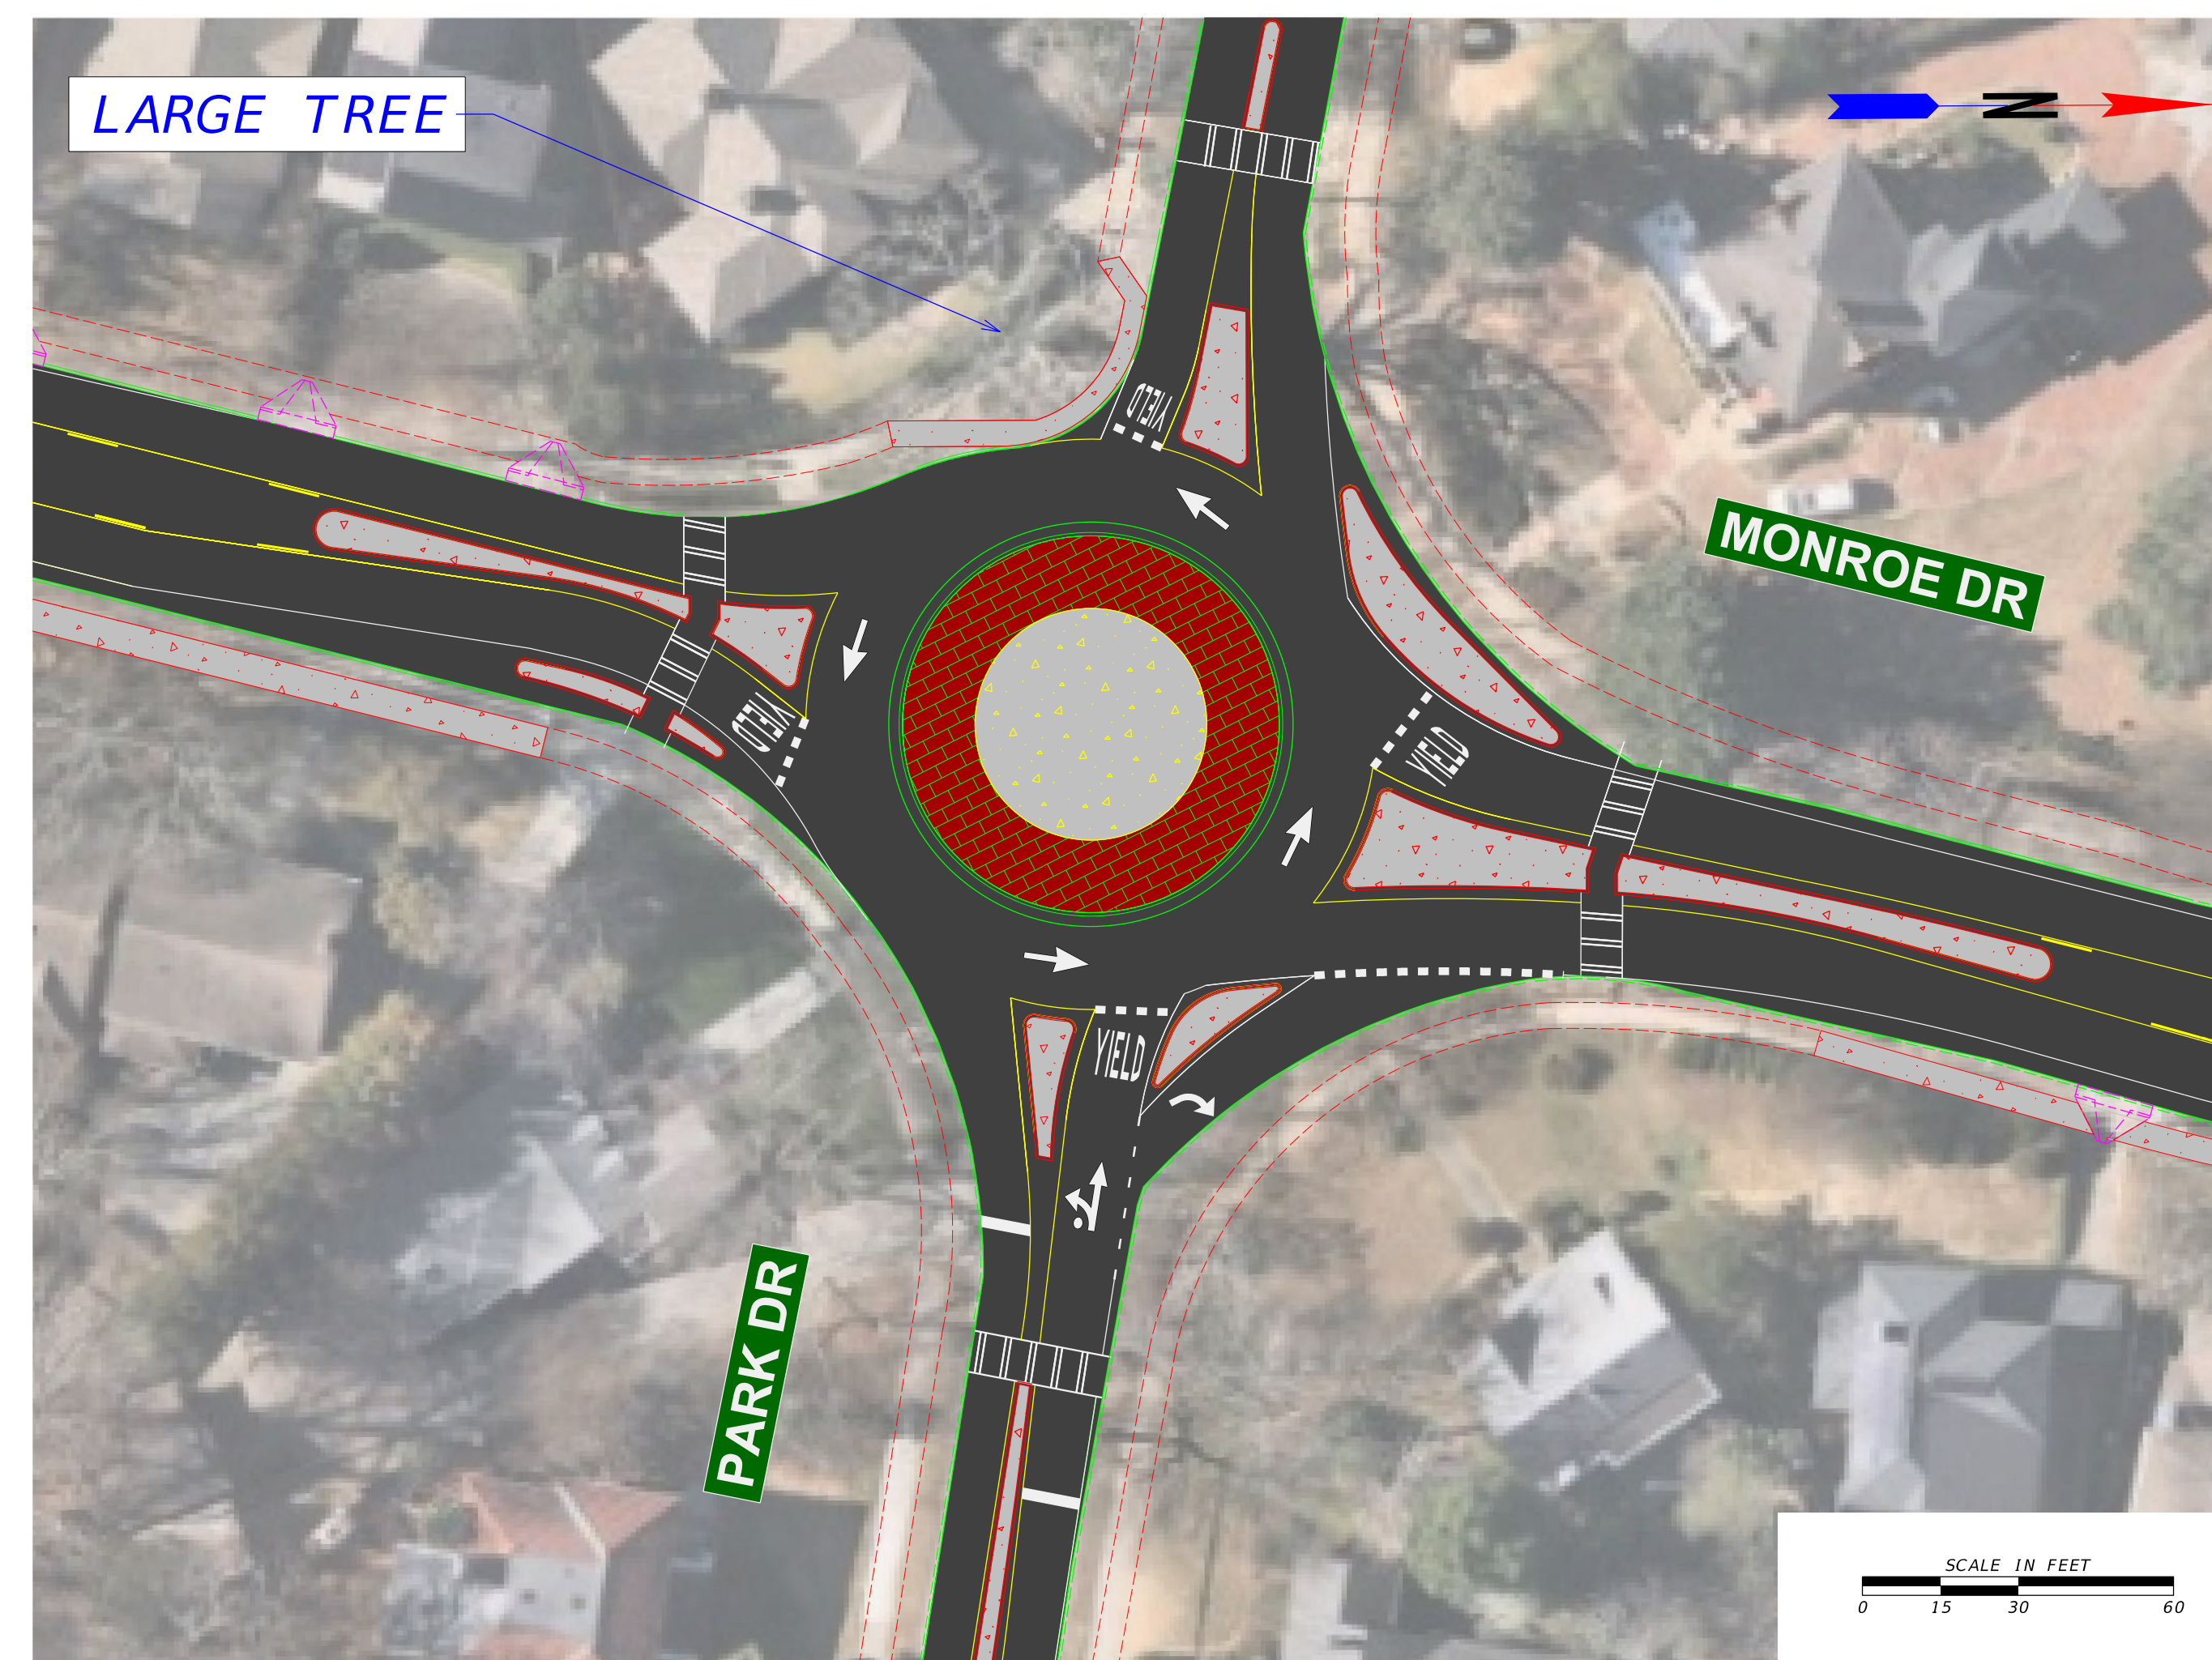

PARK DR ROUNDABOUT

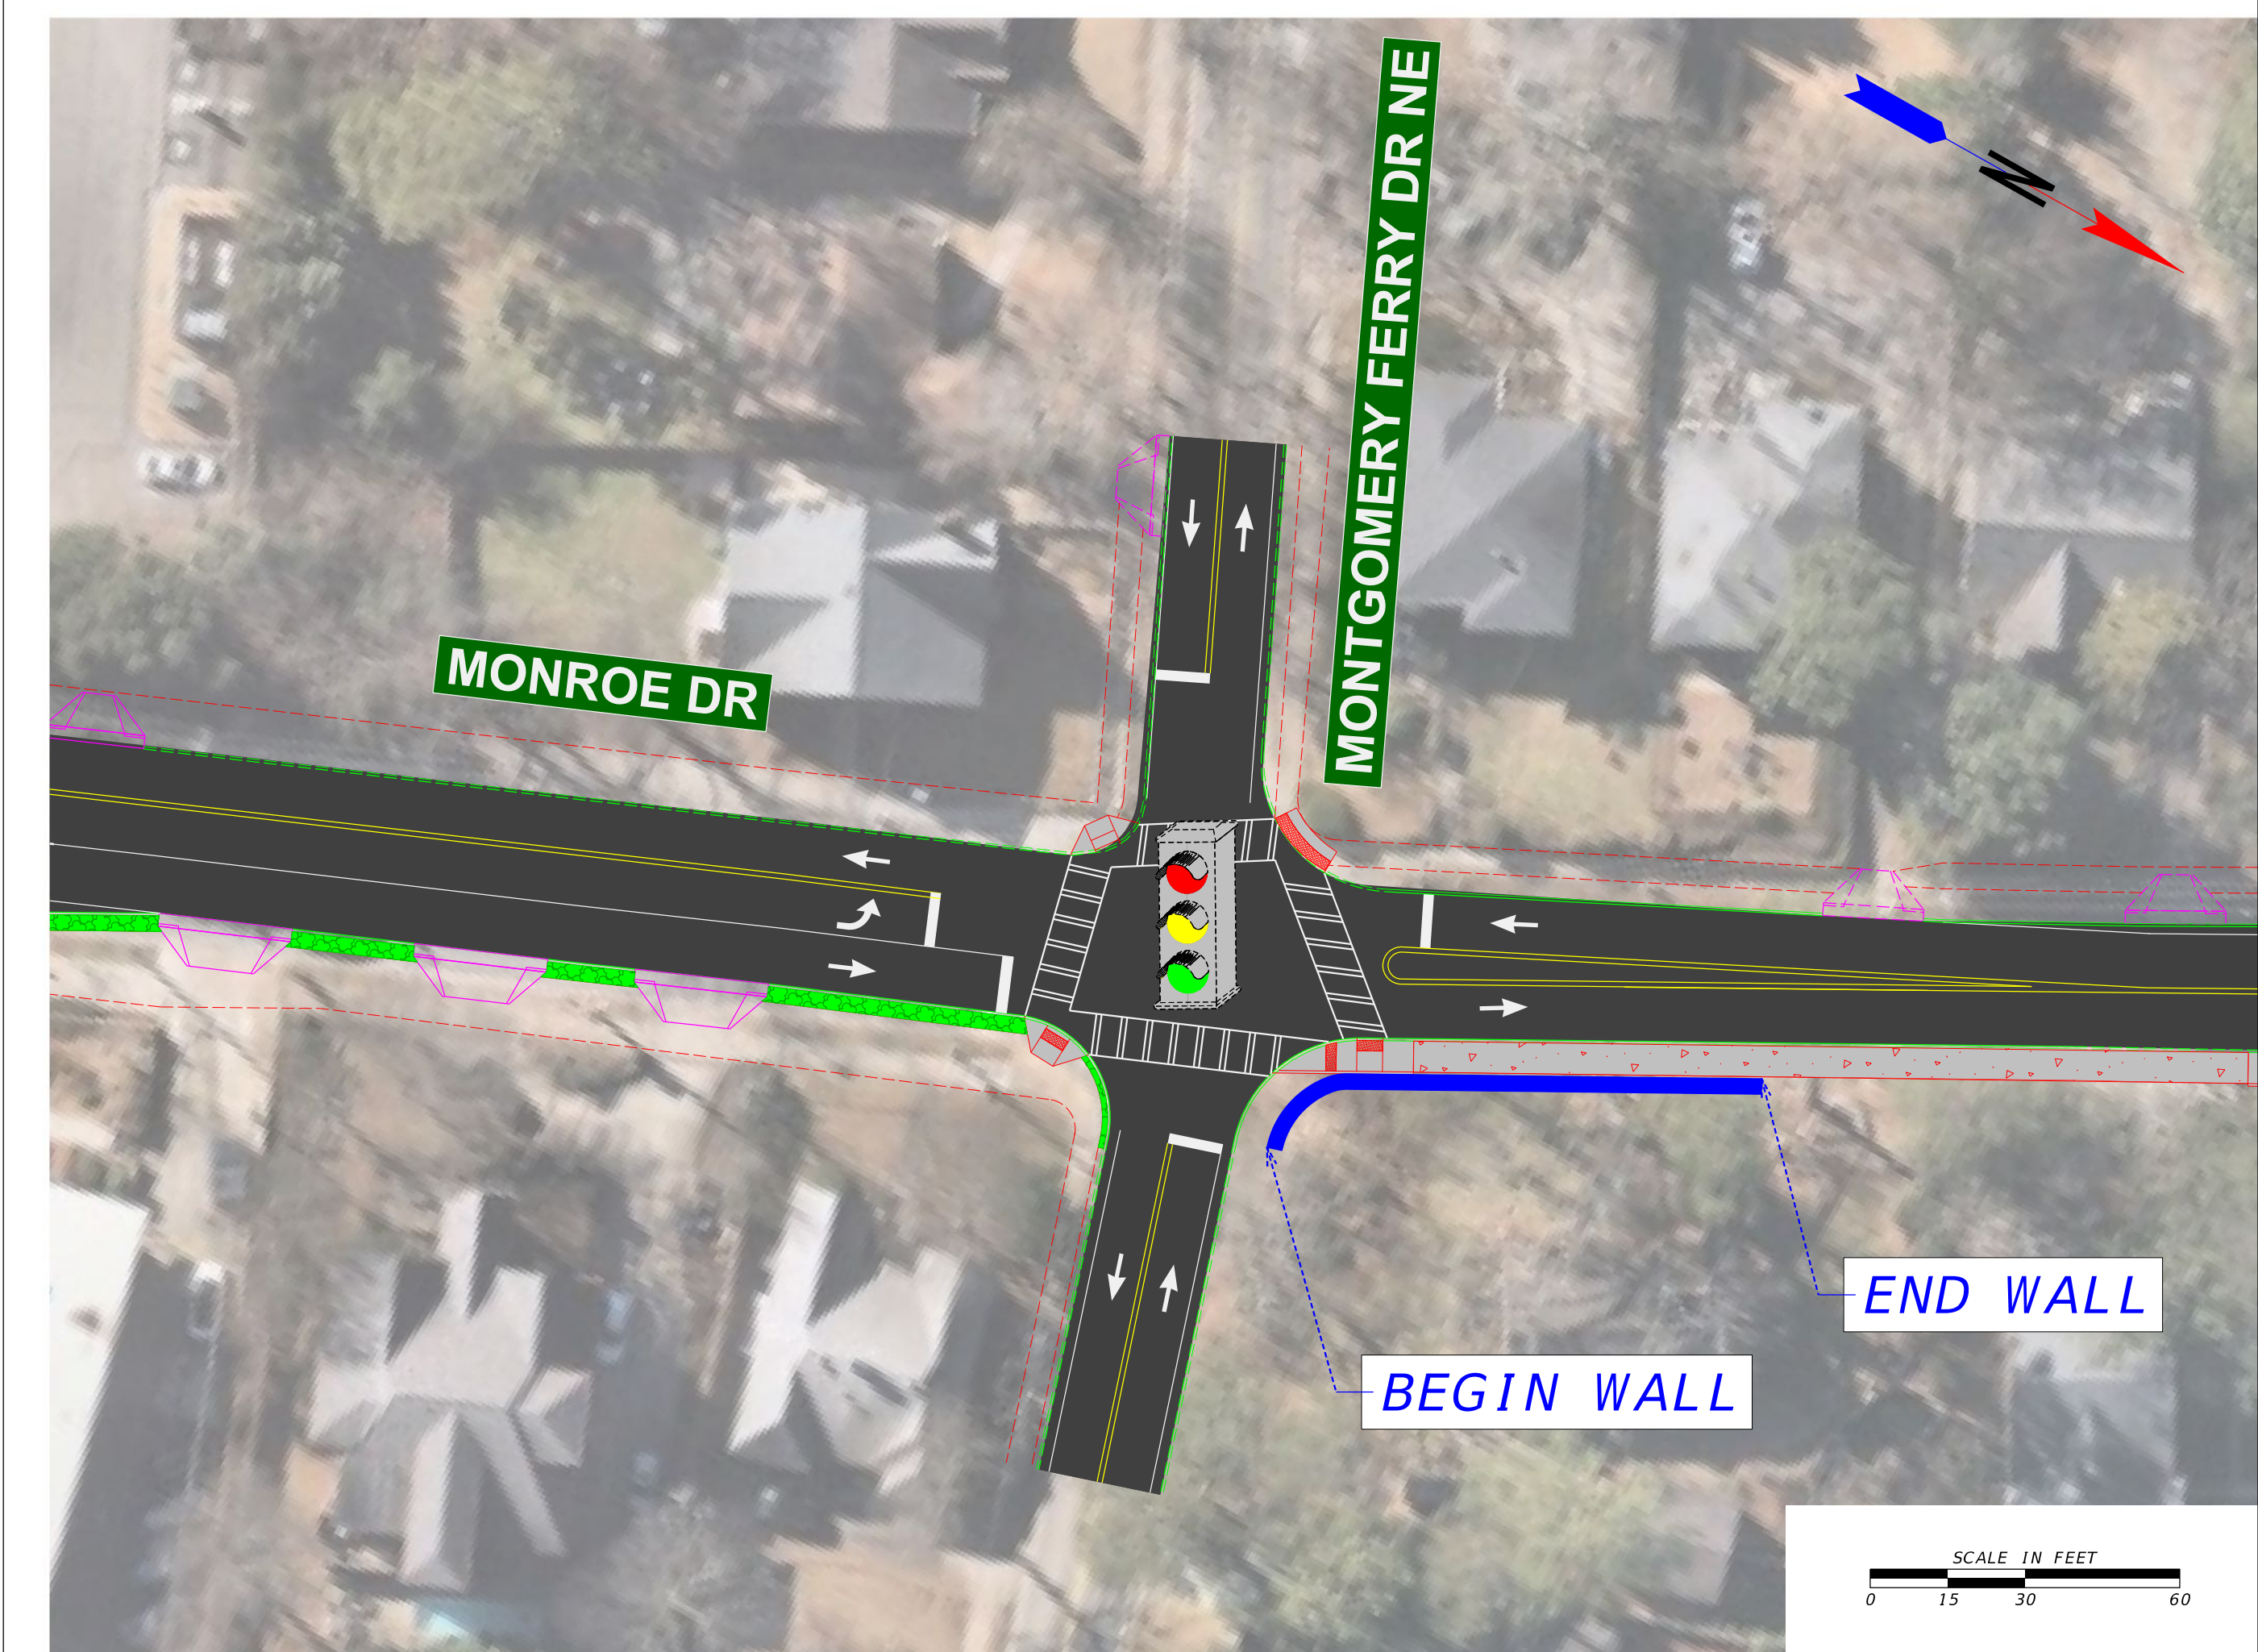

MONTGOMERY FERRY DR REALIGNMENT