

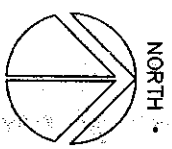


# OVERSTOCK

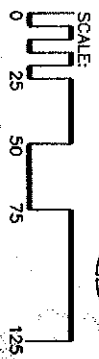

WEST PEACHTREE STREET

84,780 square feet of "Walkable Area"  
 Event occupancy -  
 On Open Field (shown hatched)  
 (20,046 sf at 7 sf/person) = 2,864 persons  
 Remaining Festival area  
 (64,734 sf at 15 sf/person) = 4,315 persons  
 Total Event Occupancy = 7,179 persons

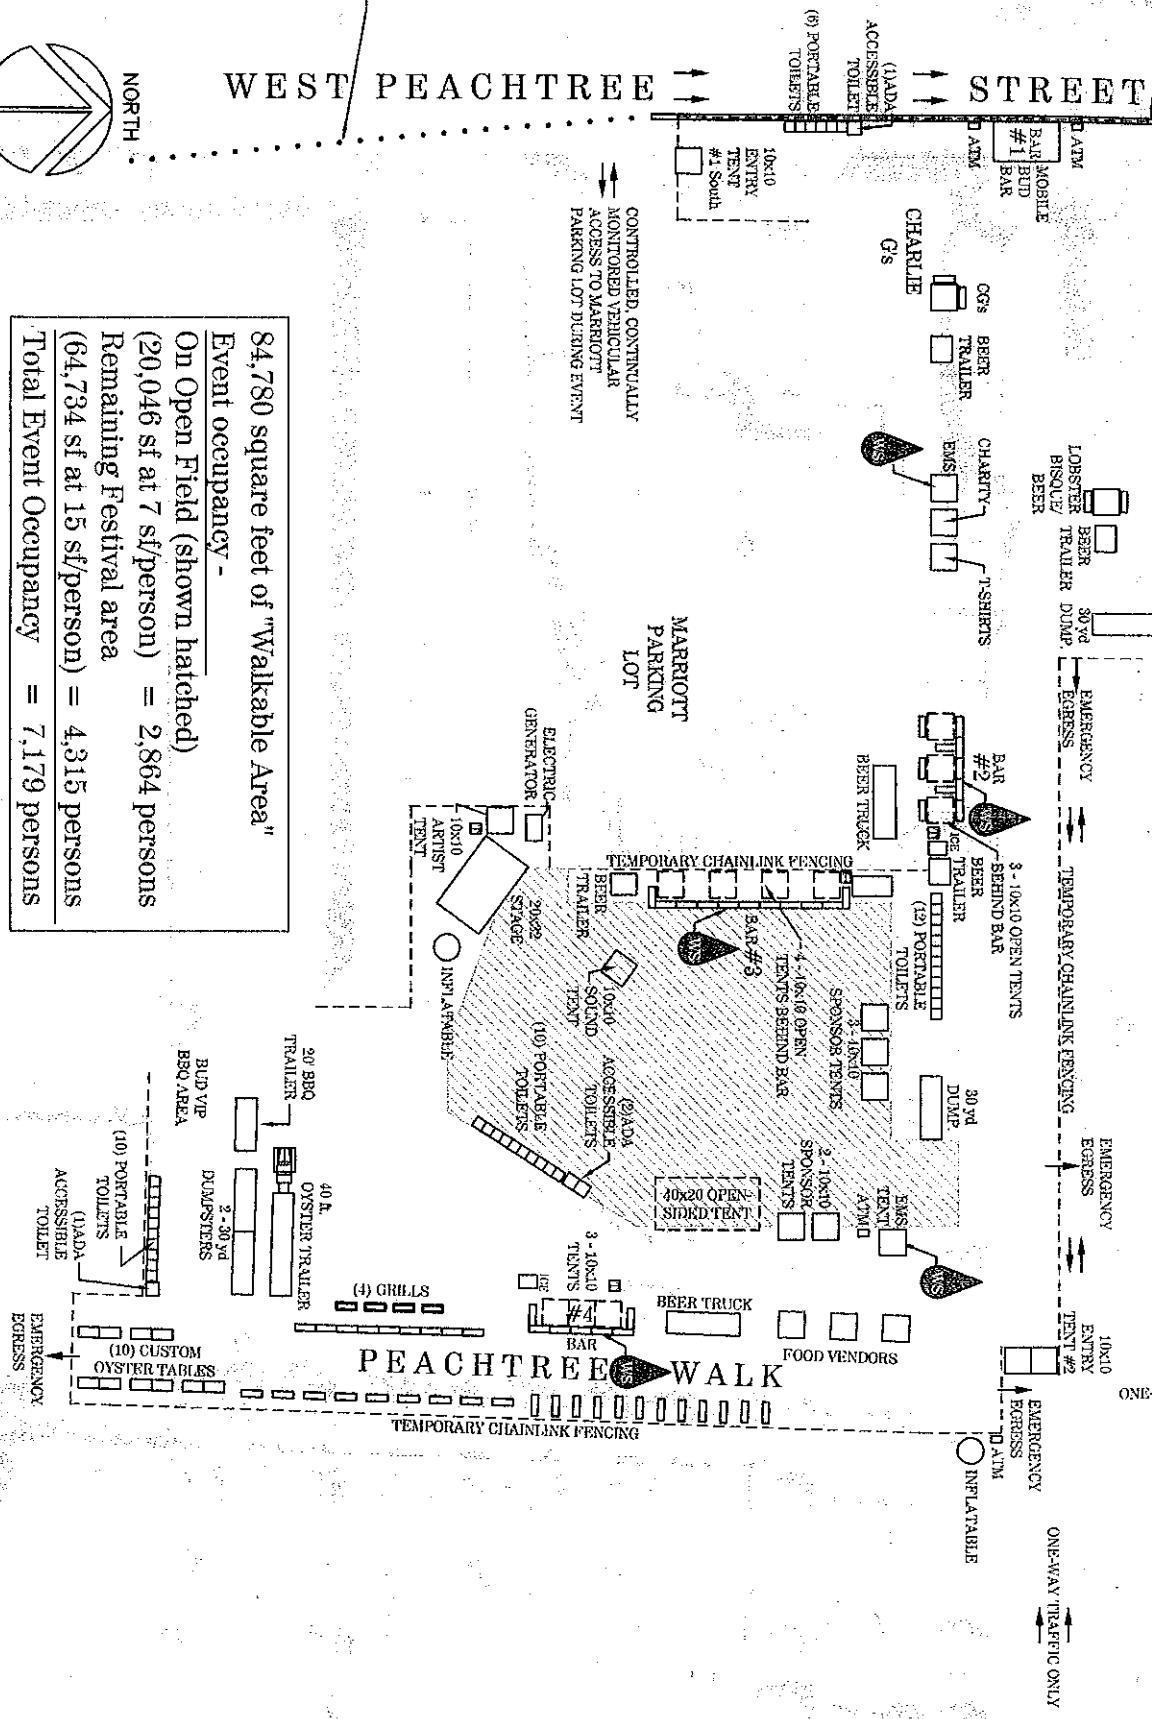

ELEV ST 1