

BLOCK

BRICK WALL

ROOF OVERHANG
CLEARS PL.

MAIL SET

MAIL SIGN

TR-BOX

36.87'
BAND

10x10 Tent

10x10 Tent

AREA

FESTIVAL

INGRESS/EGRESS ESMT.
DB 10075, PG 472

ESMT. AREA=3,616 SQ.FT./0.083 ACRES

DRIVEWAY

TOTAL AREA=12,566 SQ.FT./0.288 ACRES

① SBT-MH

① SBT-MH

MH

O/H TRAFFIC

O/H TELE

O/H ELEC. TELE.

24" C&G
SEE INSERT "A"


BICYCLE
BARRICADES
except for building
wall side

P-Portapotties

Exhibit "A"

RIVE

contents of
underground
utilities not shown
to ascertain the
location of
utilities.

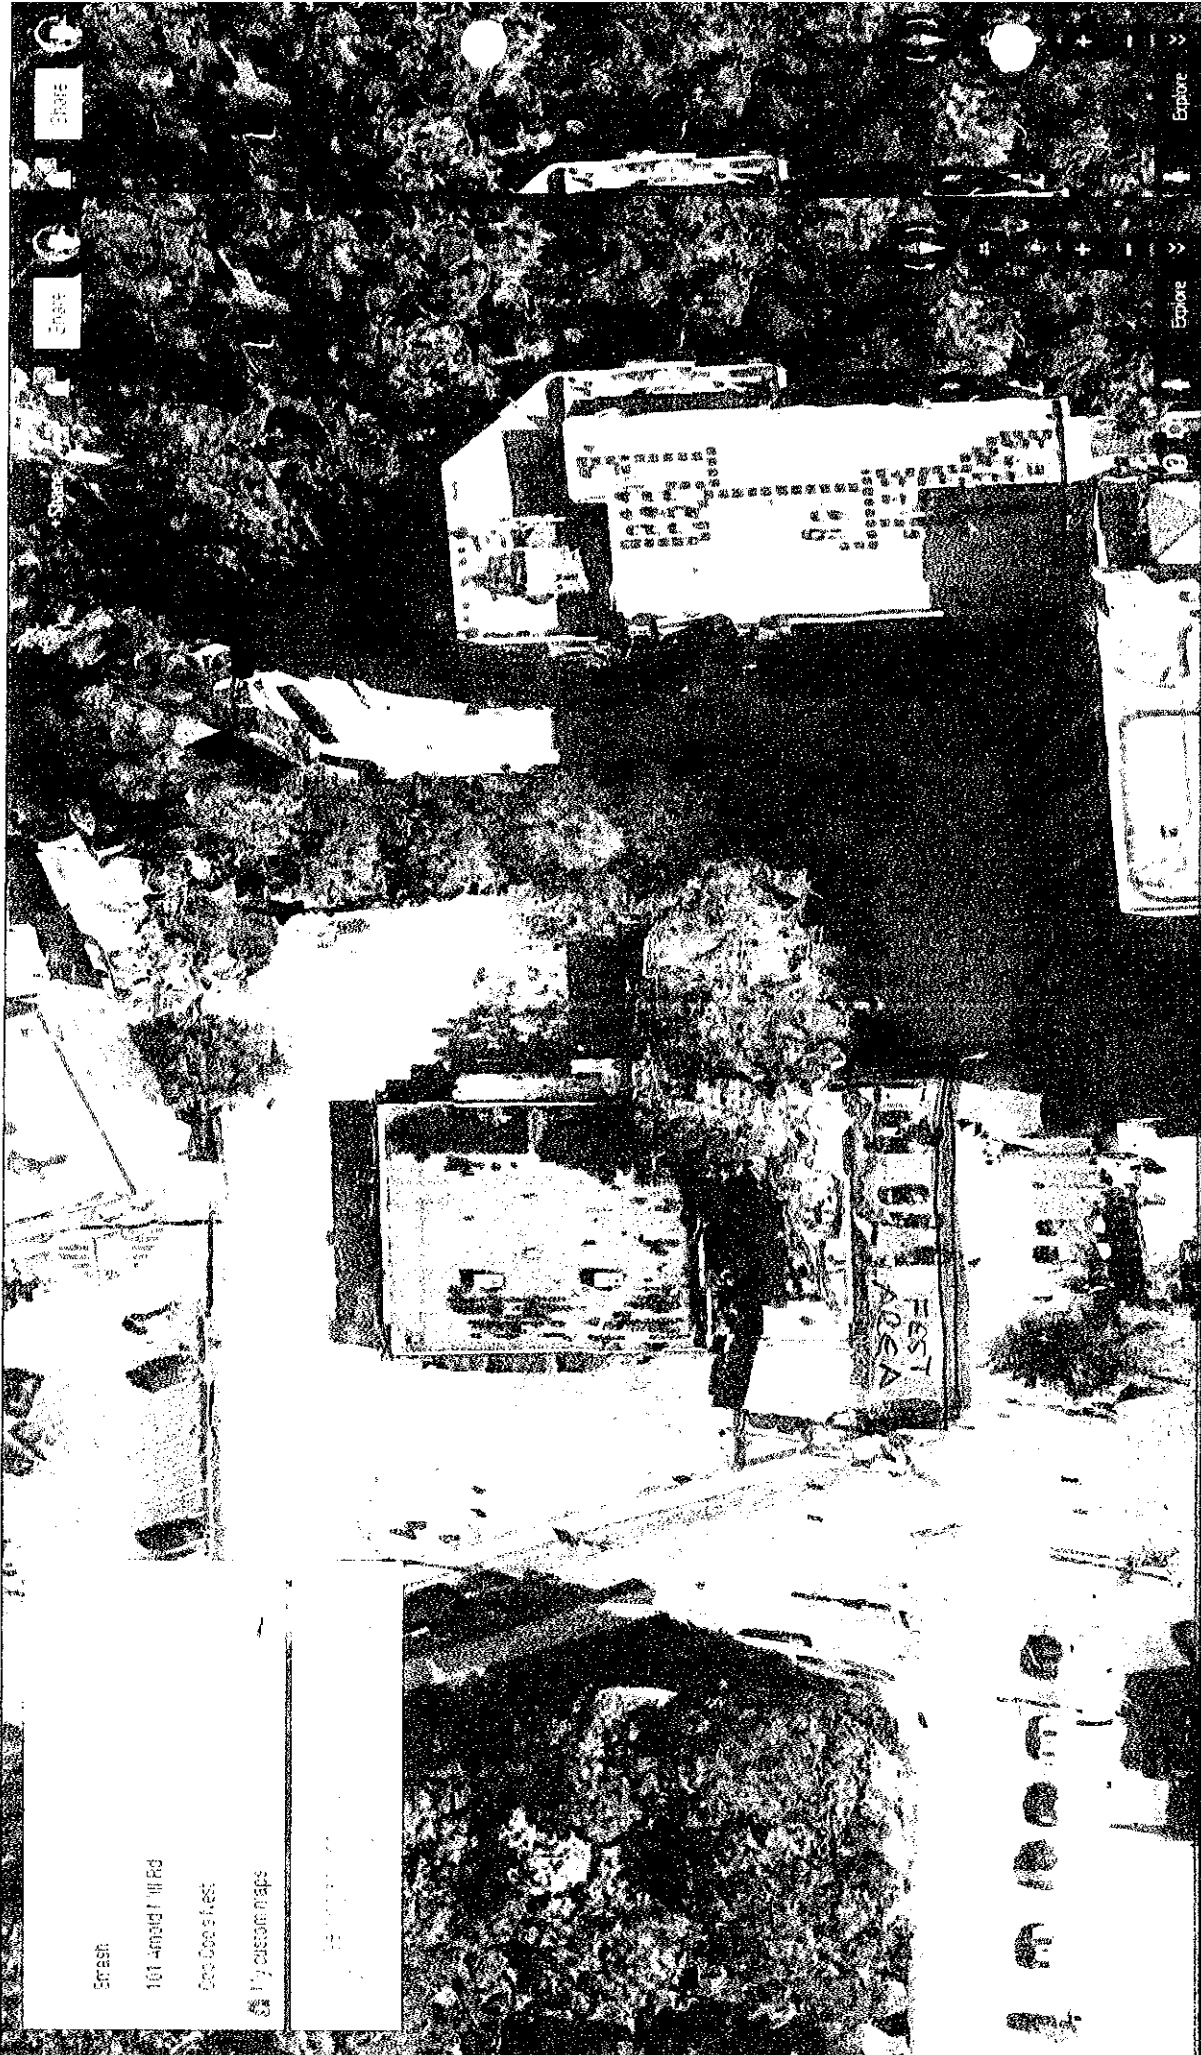

Search
101 -midl Hill Rd
See details
17 custom maps



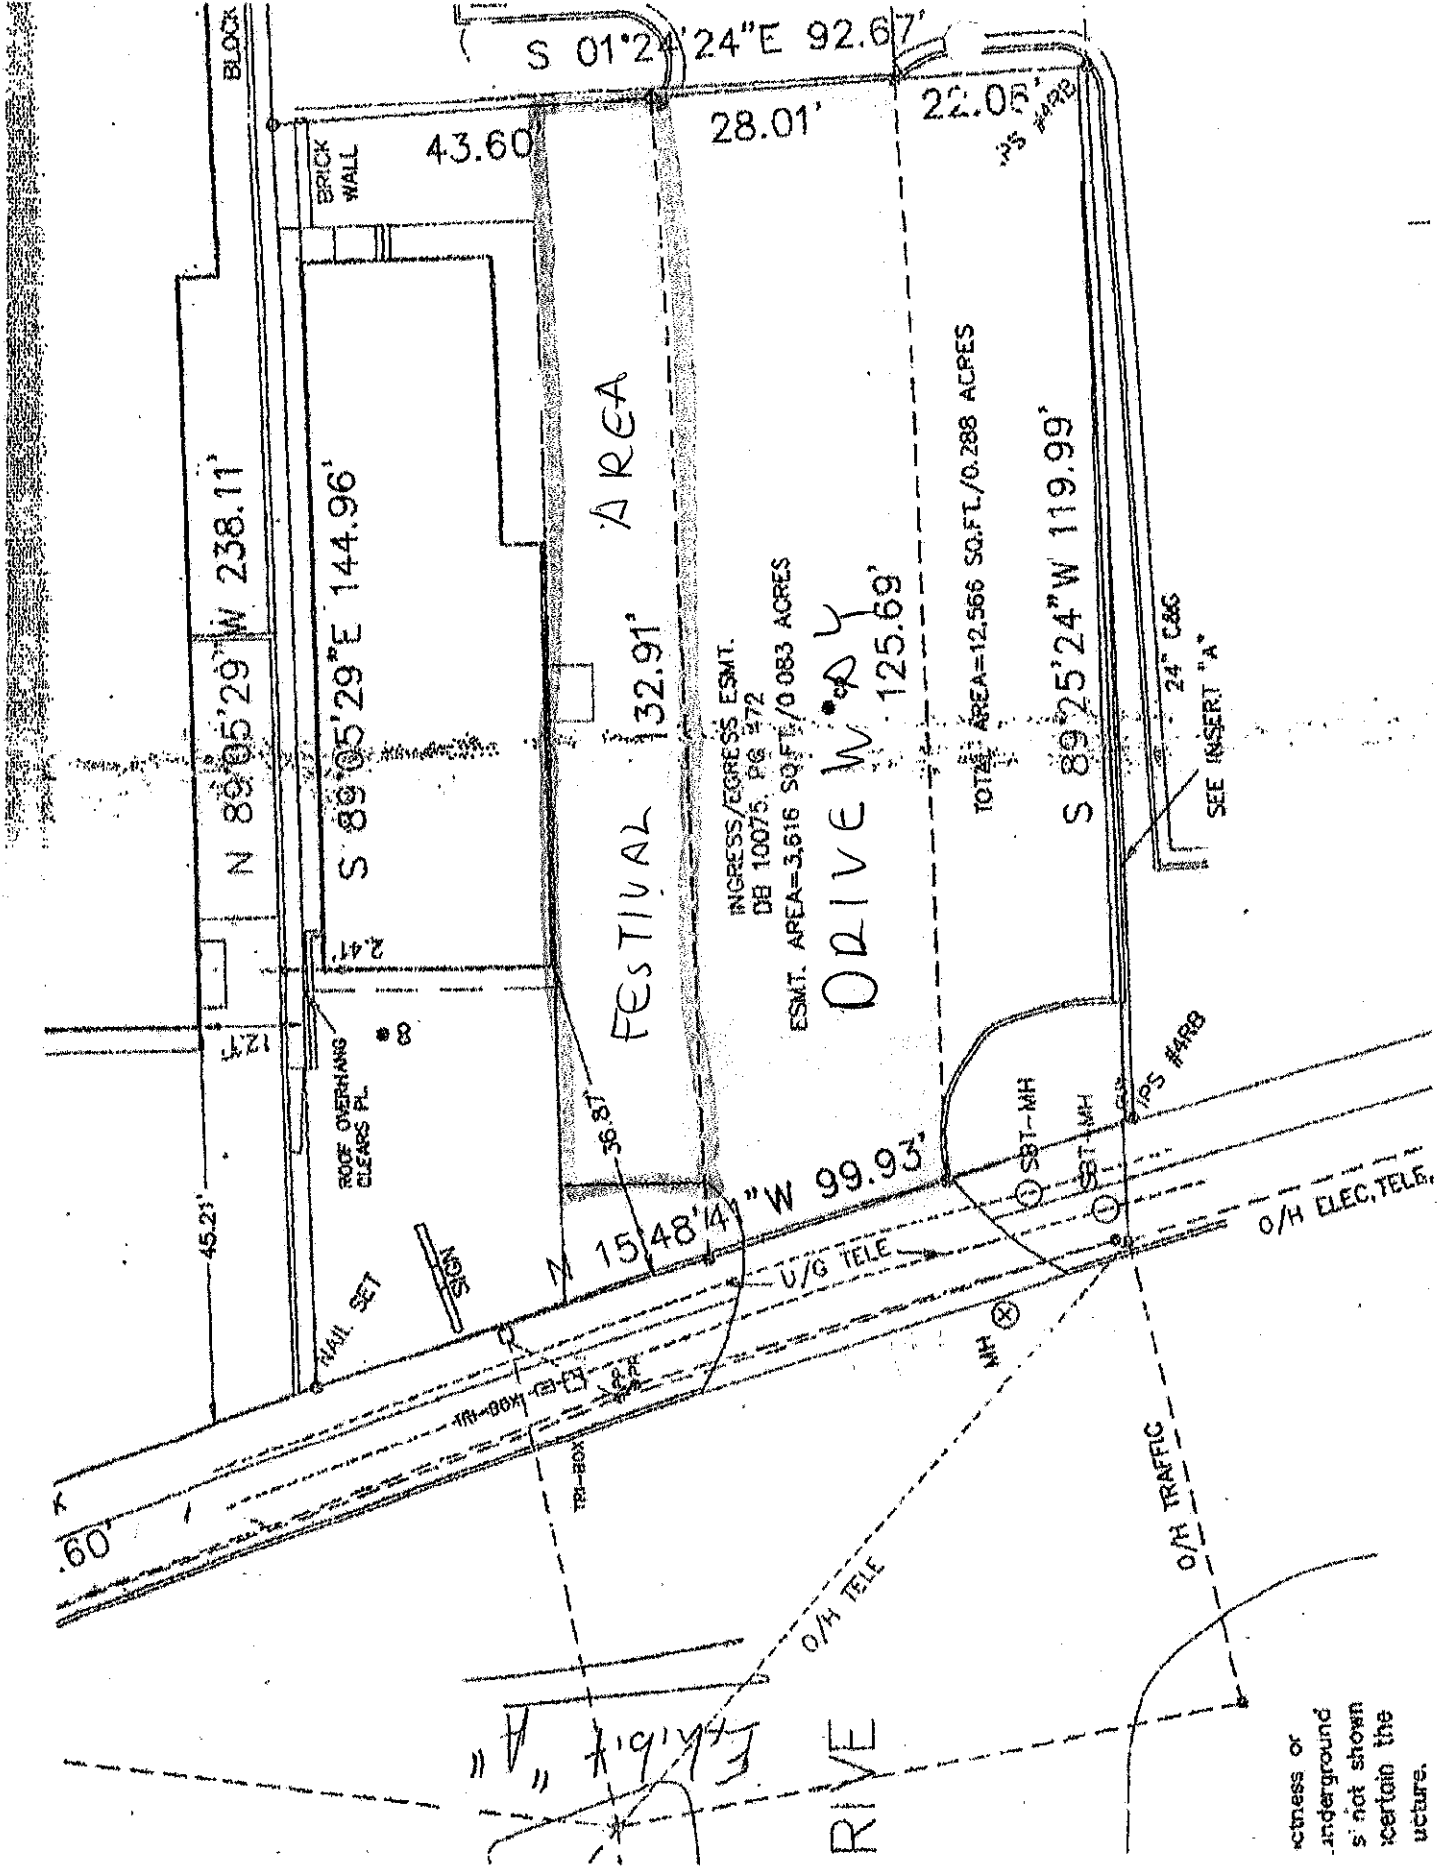


Exhibit "A"
 RIVE

witness or
 underground
 is not shown
 ascertain the
 uture.